

**SAFETY, HEALTH AND ENVIRONMENTAL INFORMATION**

In addition to the hazards/risks normally associated with the type of work detailed on this drawing, note the following significant risks and information identified by the designer

**▲ CONSTRUCTION**  
 - - - No significant hazards

**▲ DEMOLITION**  
 - - - No significant hazards

**▲ MAINTENANCE & OPERATION**  
 - - - No significant hazards

It is assumed that all works be carried out by a competent contractor working, where appropriate, to an approved method statement.

Rev	Date	Description	Drn	Chk	App
A	18/02/2022	8m COLUMN CHANGE TO 10m ON PML REMOVAL OF BELSHAS ON PML			
0	19/01/2022	ORIGINAL ISSUE			

This drawing has been specifically prepared to meet the requirements of the named client and may contain design and innovative features which differ from conventional design standards.

**PROJECT CENTRE**  
 www.marstonholdings.co.uk/projectcentre

Client

Project  
 PUDDING MILL LANE

Drawing Title  
 PROPOSED LIGHTING LAYOUT OVERVIEW SHEET 00 OF 02

Drawing Status  
**FOR APPROVAL**

Drawn	Designed	Date	Scale	Size
		JAN 21	NTS	A1

Drawing No	Rev
1000007892-2-130-00	A





**LEGEND**

- Install new LED luminaire on existing 10m lighting column and bracket
- Install new 10m column and 1m bracket with LED luminaire
- Existing lighting column to remain
- Asset references

- NOTES**
1. Asset numbering is shown for drawing purposes only. Contractor shall confirm actual numbering with asset owner.
  2. Design based on assumed equipment and specifications. Assets have not been confirmed by LBN.
  3. At time of lighting design the general arrangement design is still ongoing.
  4. Proposed pedestrian crossing in abeyance. Preferences for localised pedestrian lighting to be confirmed by LBN.
  5. Proposed lighting column spacing on Pudding Mill Lane designed to be similar to the existing spacings on Barber Road and Marshgate Lane.
  6. Proposed lighting locations on Pudding Mill Lane subject to development entrances for temporary Theatre.

**SAFETY, HEALTH AND ENVIRONMENTAL INFORMATION**

In addition to the hazards/risks normally associated with the type of work detailed on this drawing, note the following significant risks and information identified by the designer

- CONSTRUCTION**  
--- No significant hazards
- DEMOLITION**  
--- No significant hazards
- MAINTENANCE & OPERATION**  
--- No significant hazards

It is assumed that all works be carried out by a competent contractor working, where appropriate, to an approved method statement.

Rev	Date	Description	Drn	Chk	App
A	18/02/2022	10m COLUMN CHANGE TO 10m ON PML. REMOVAL OF BELSHAS ON PML.			
0	19/01/2022	ORIGINAL ISSUE			

This drawing has been specifically prepared to meet the requirements of the named client and may contain design and innovative features which differ from conventional design standards.

**PROJECT CENTRE**  
www.marstonholdings.co.uk/projectcentre

Client: **Newham London**



Project: **PUDDING MILL LANE**

Drawing Title: **PROPOSED LIGHTING LAYOUT**  
SHEET 01 OF 02

Drawing Status: **FOR APPROVAL**

Drawn	Designed	Date	Scale	Size
		JAN 21	1:200	A1
Drawing No	Rev			
1000007892-2-130-01	A			



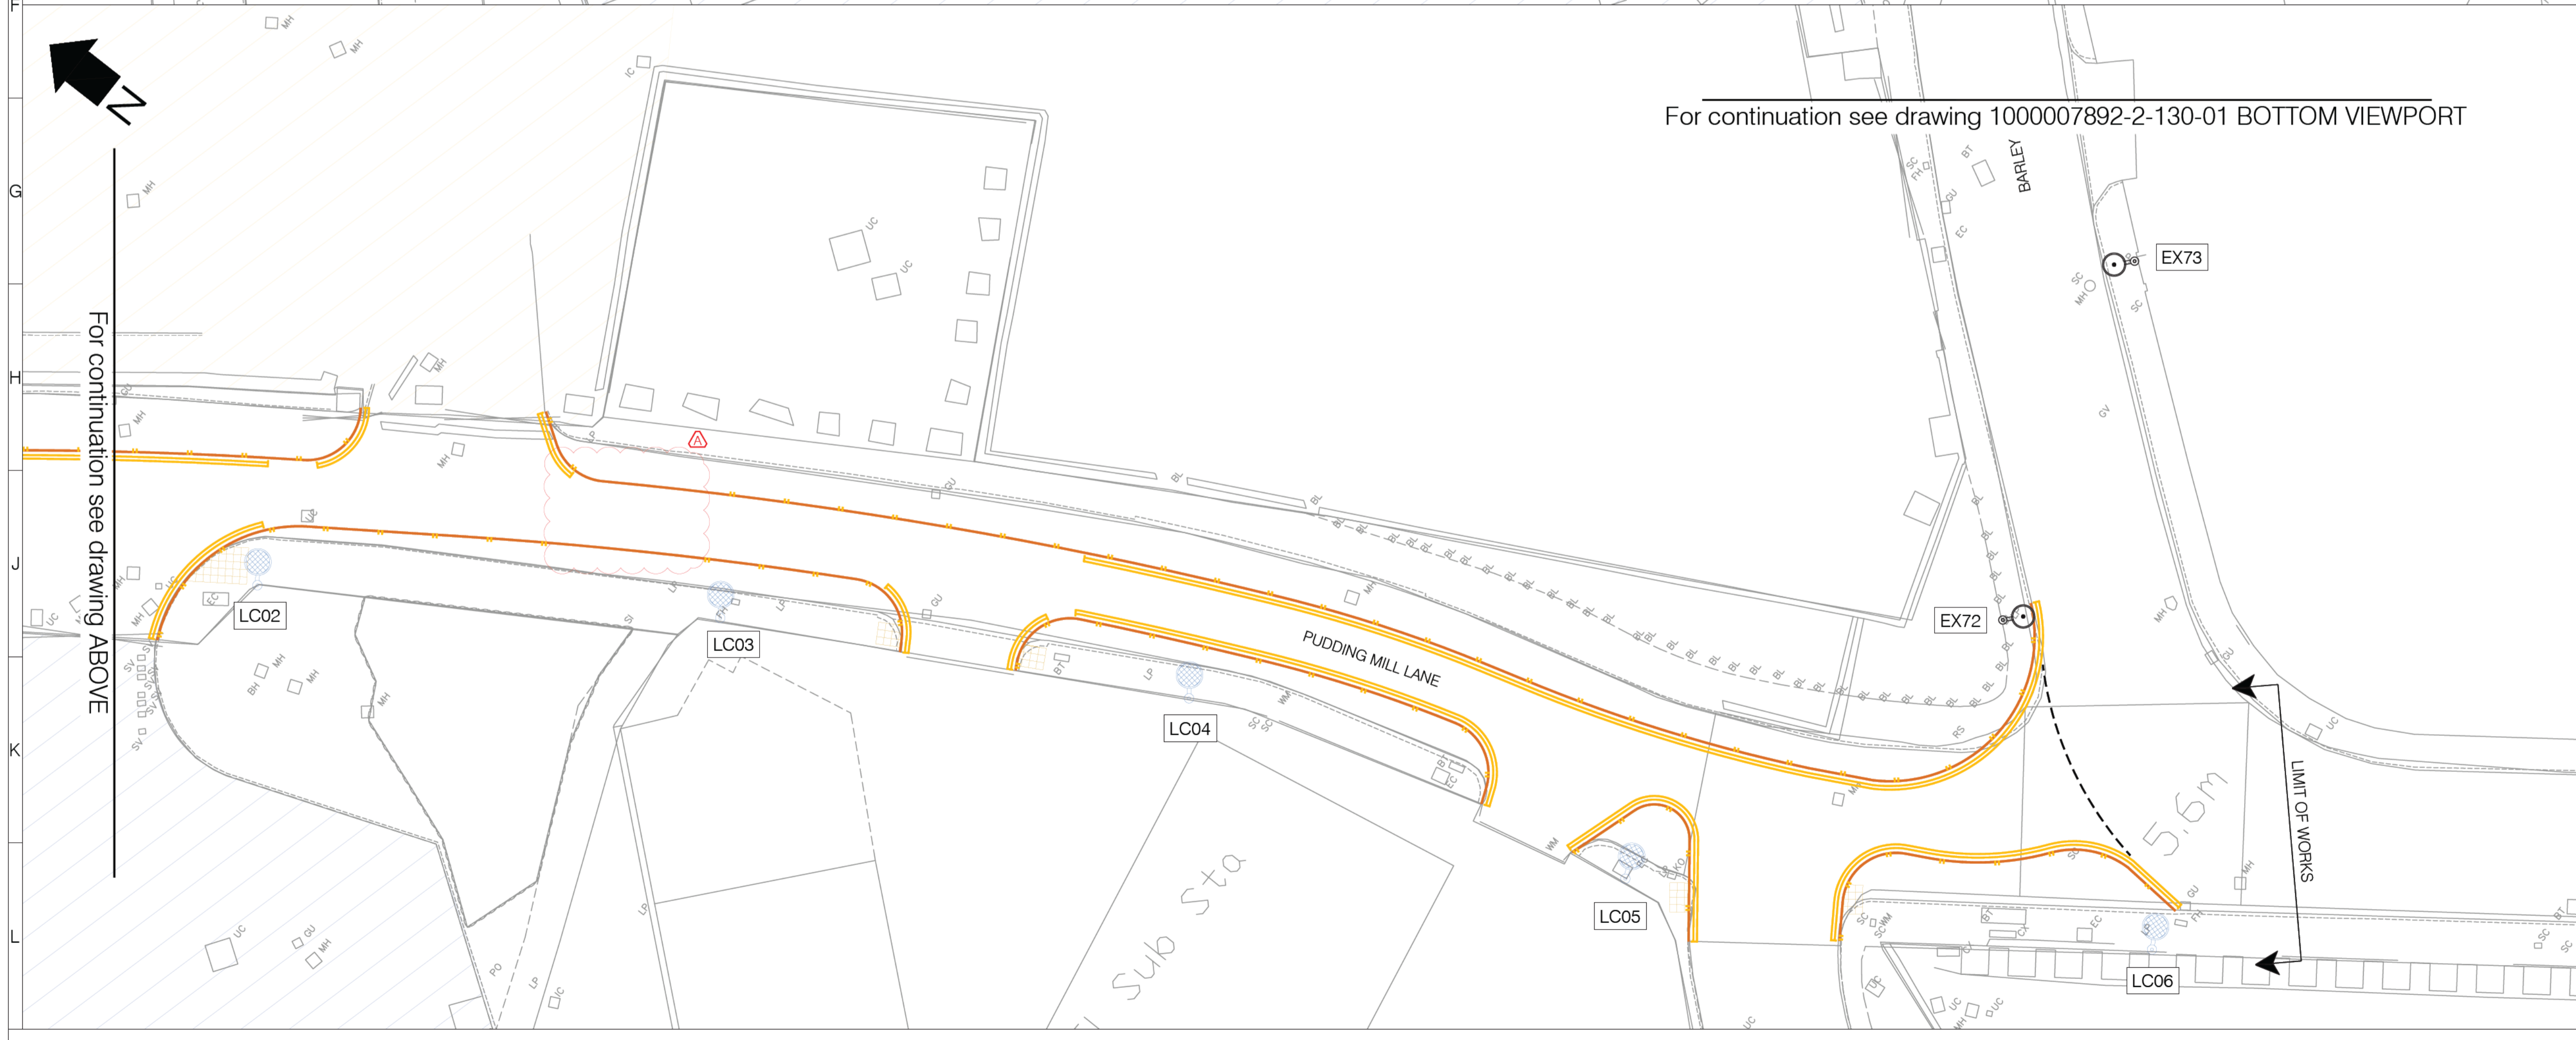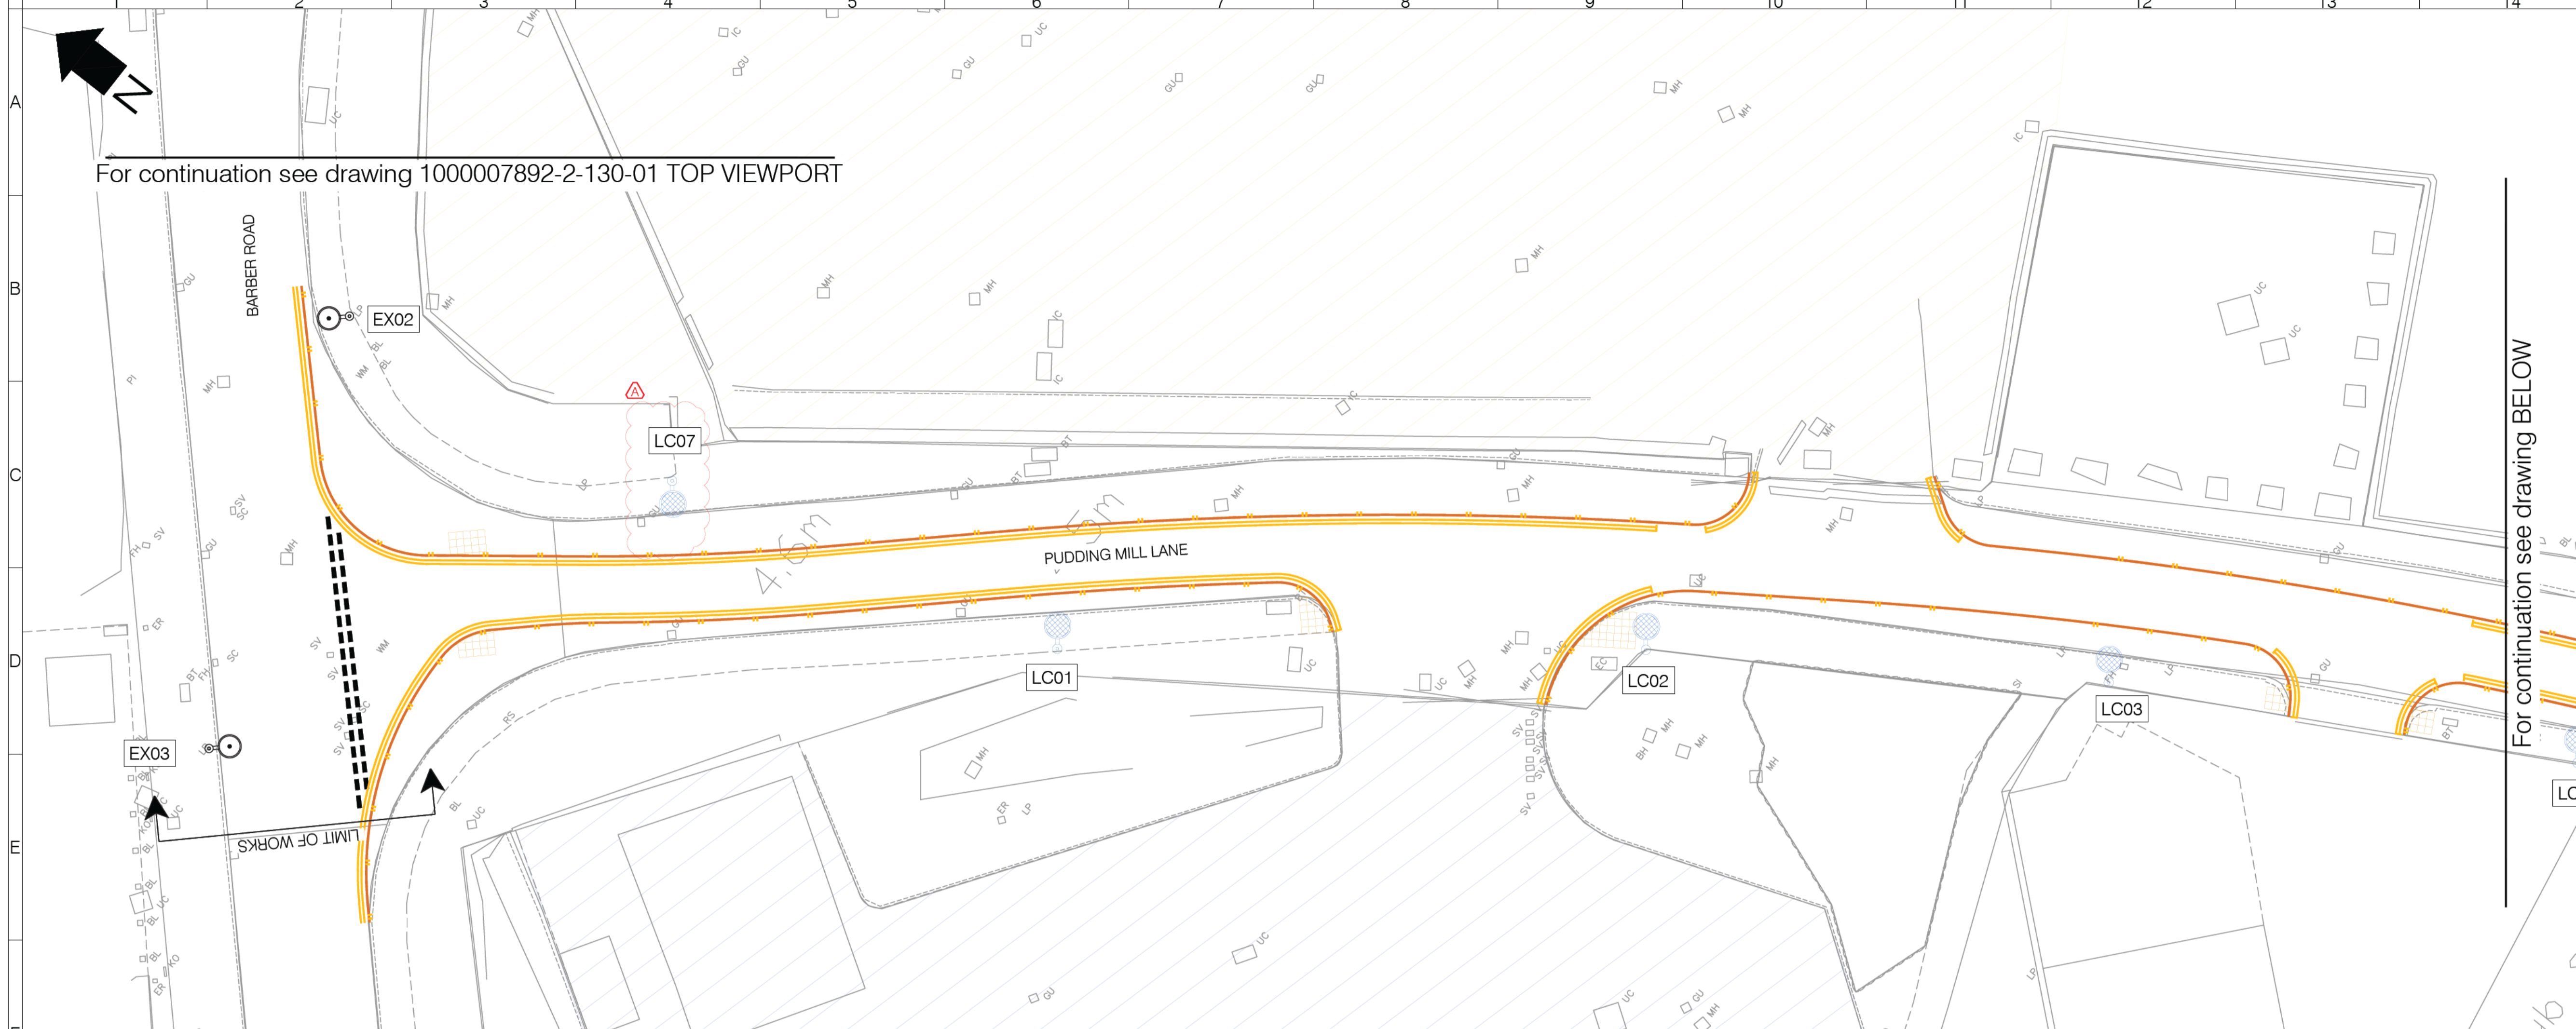

**LEGEND**

- Install new LED luminaire on existing 10m lighting column and bracket
- Install new 10m column and 1m bracket with LED luminaire
- Existing lighting column to remain
- Asset references

- NOTES**
1. Asset numbering is shown for drawing purposes only. Contractor shall confirm actual numbering with asset owner.
  2. Design based on assumed equipment and specifications. Assets have not been confirmed by LBN.
  3. At time of lighting design the general arrangement design is still ongoing.
  4. Proposed pedestrian crossing in abeyance. Preferences for localised pedestrian lighting to be confirmed by LBN.
  5. Proposed lighting column spacing on Pudding Mill Lane designed to be similar to the existing spacings on Barber Road and Marshgate Lane.
  6. Proposed lighting locations on Pudding Mill Lane subject to development entrances for temporary Theatre.

**SAFETY, HEALTH AND ENVIRONMENTAL INFORMATION**

In addition to the hazards/risks normally associated with the type of work detailed on this drawing, note the following significant risks and information identified by the designer

- CONSTRUCTION**  
--- No significant hazards
- DEMOLITION**  
--- No significant hazards
- MAINTENANCE & OPERATION**  
--- No significant hazards

It is assumed that all works be carried out by a competent contractor working, where appropriate, to an approved method statement.

Rev	Date	Description	Drn	Chk	App
A	18/02/2022	10m COLUMN CHANGE TO 10m ON P.M.L. REMOVAL OF BELISHAS ON P.M.L.			
0	19/01/2022	ORIGINAL ISSUE			

This drawing has been specifically prepared to meet the requirements of the named client and may contain design and innovative features which differ from conventional design standards.

**PROJECT CENTRE**  
www.marstonholdings.co.uk/projectcentre

Client: **Newham London**

Project: **PUDDING MILL LANE**


Drawing Title: **PROPOSED LIGHTING LAYOUT**  
SHEET 02 OF 02

Drawing Status: **FOR APPROVAL**

Drawn	Designed	Date	Scale	Size
		JAN 21	1:200	A1

Drawing No: 1000007892-2-130-02



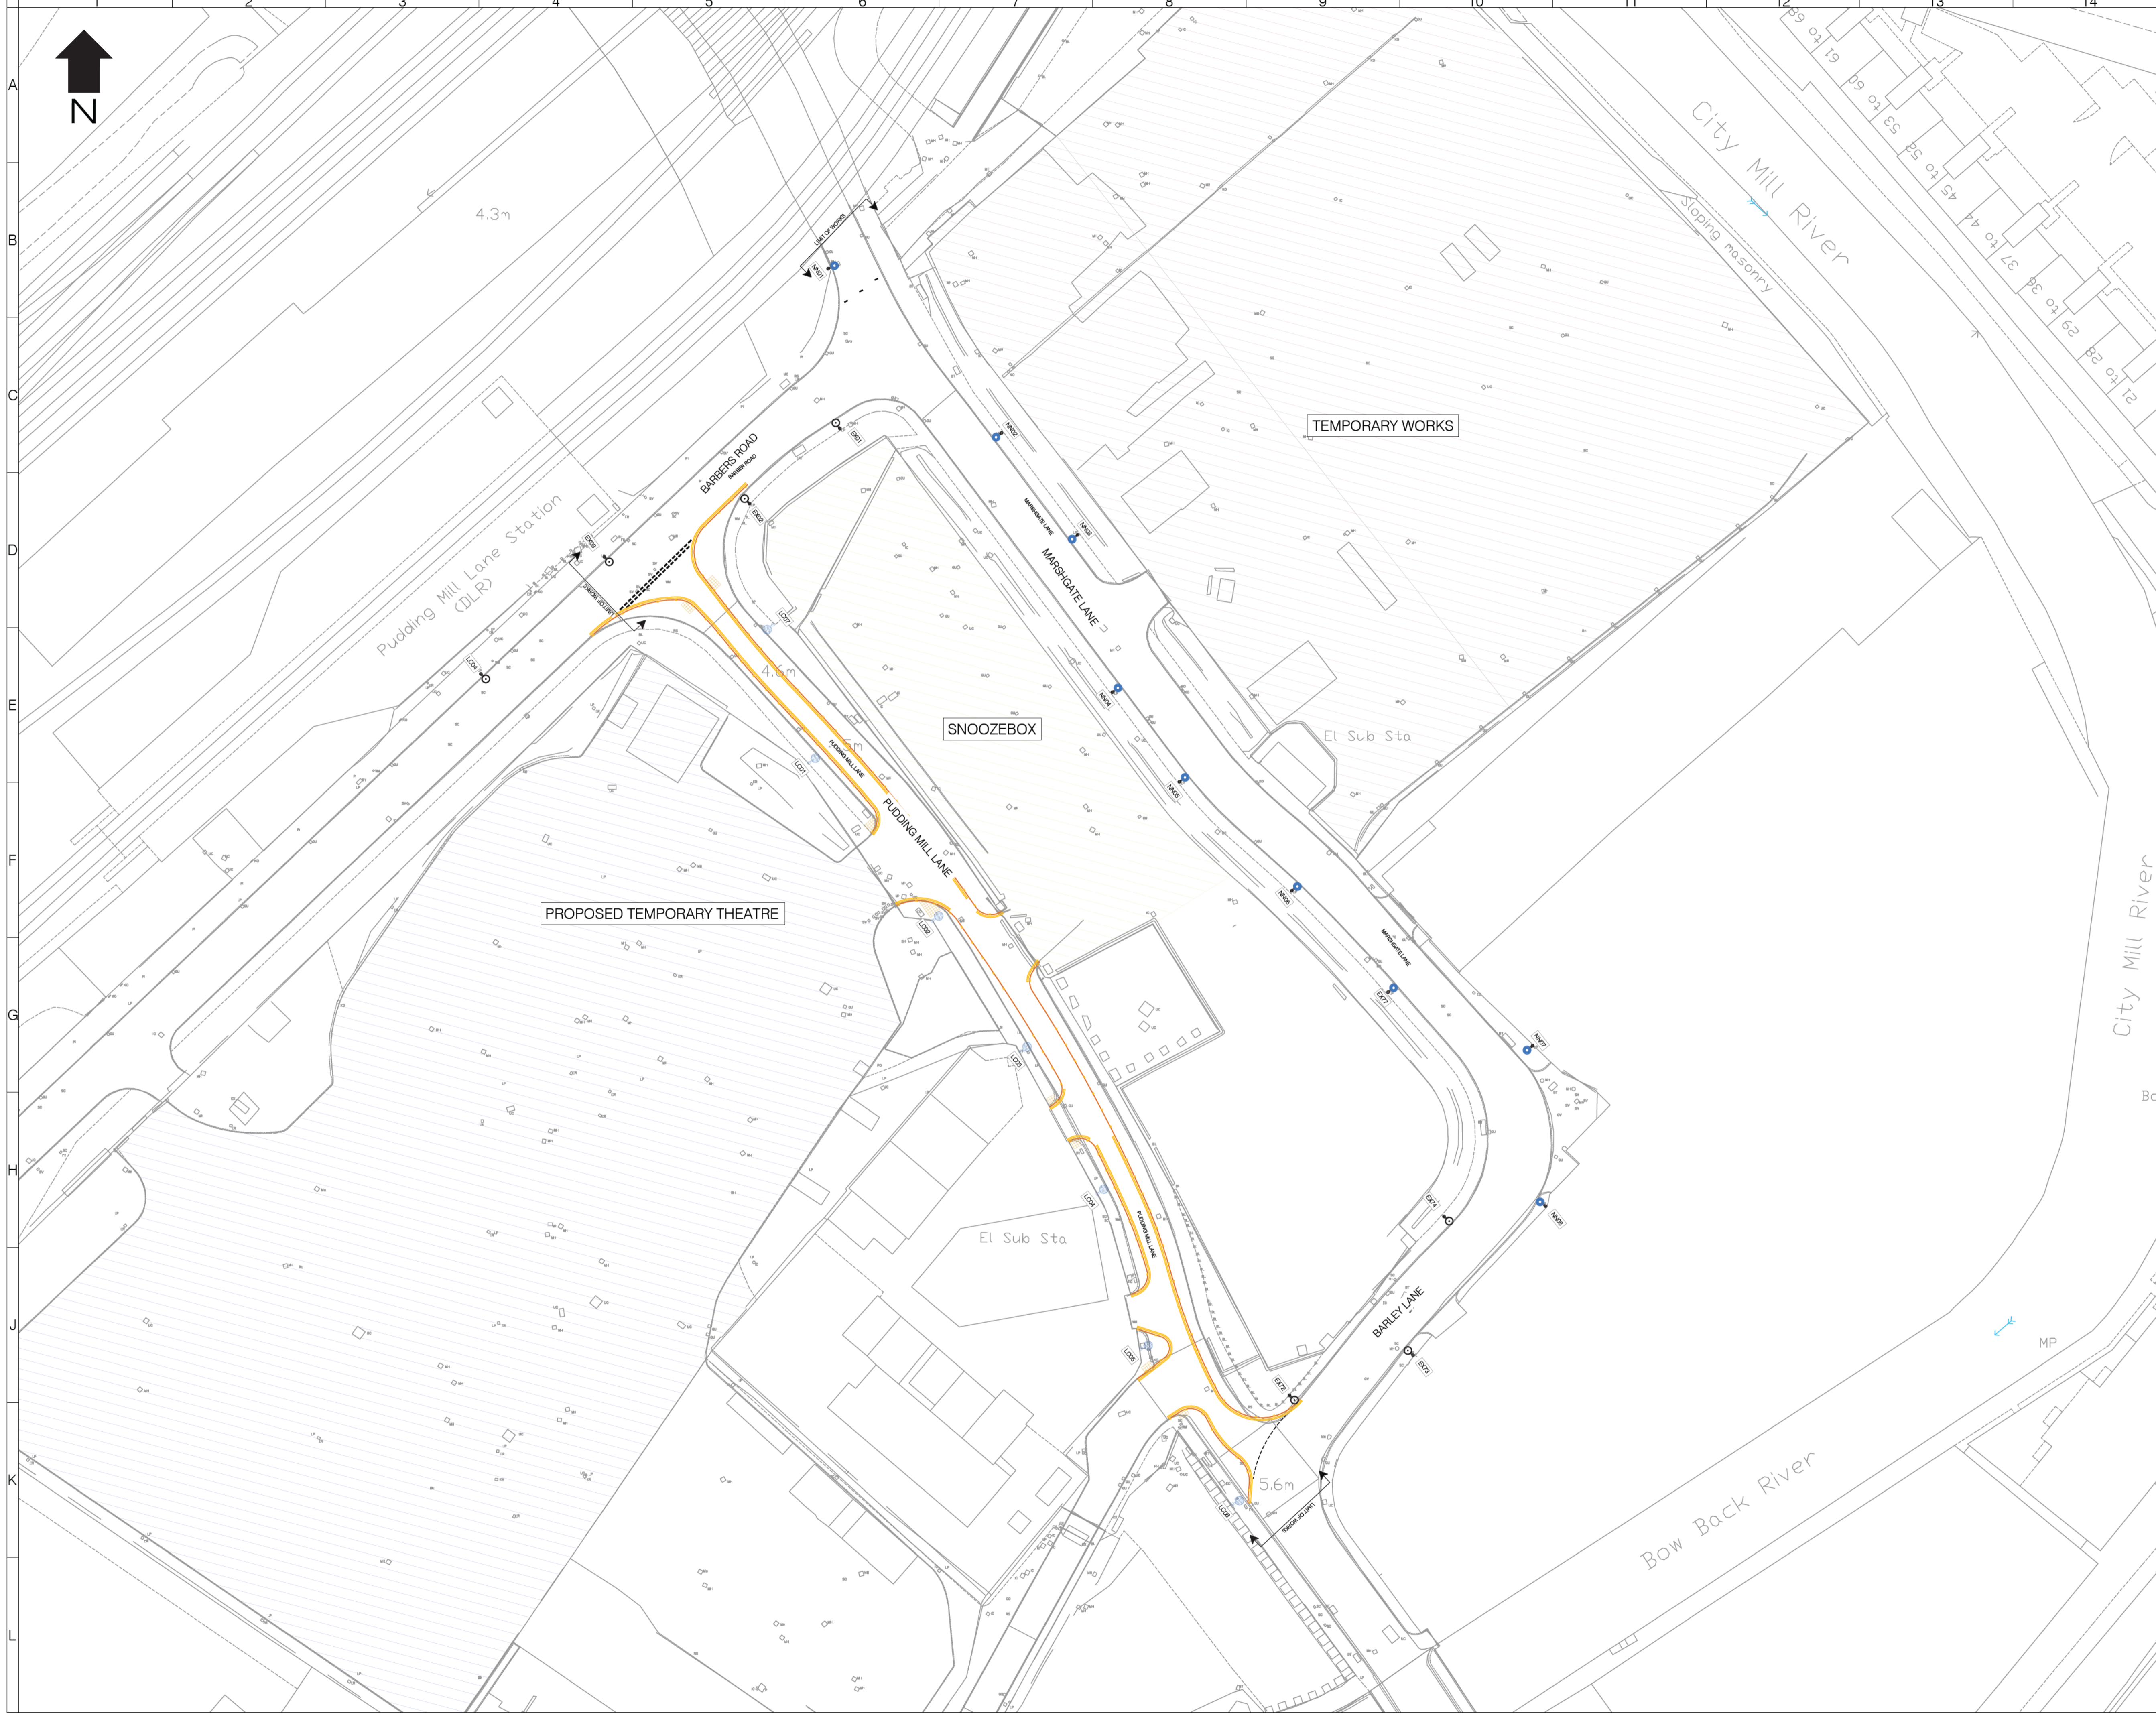

**SAFETY, HEALTH AND ENVIRONMENTAL INFORMATION**  
 In addition to the hazards/risks normally associated with the type of work detailed on this drawing, note the following significant risks and information identified by the designer

**▲ CONSTRUCTION**  
 --- No significant hazards

**▲ DEMOLITION**  
 --- No significant hazards

**▲ MAINTENANCE & OPERATION**  
 --- No significant hazards


It is assumed that all works be carried out by a competent contractor working, where appropriate, to an approved method statement.

Rev	Date	Description	Drn	Chk	App
A	18/02/2022	8m COLUMN CHANGE TO 10m ON PML REMOVAL OF BELSHAS ON PML.			
0	19/01/2022	ORIGINAL ISSUE			



Client	Newham London				
Project	PUDDING MILL LANE				
Drawing Title	PROPOSED LIGHTING LAYOUT OVERVIEW SHEET 00 OF 02				
Drawing Status	FOR APPROVAL				
Drawn	Designed	Date	Scale	Size	
		JAN 21	NTS	A1	
Drawing No	1000007892-2-130-00				Rev
					A



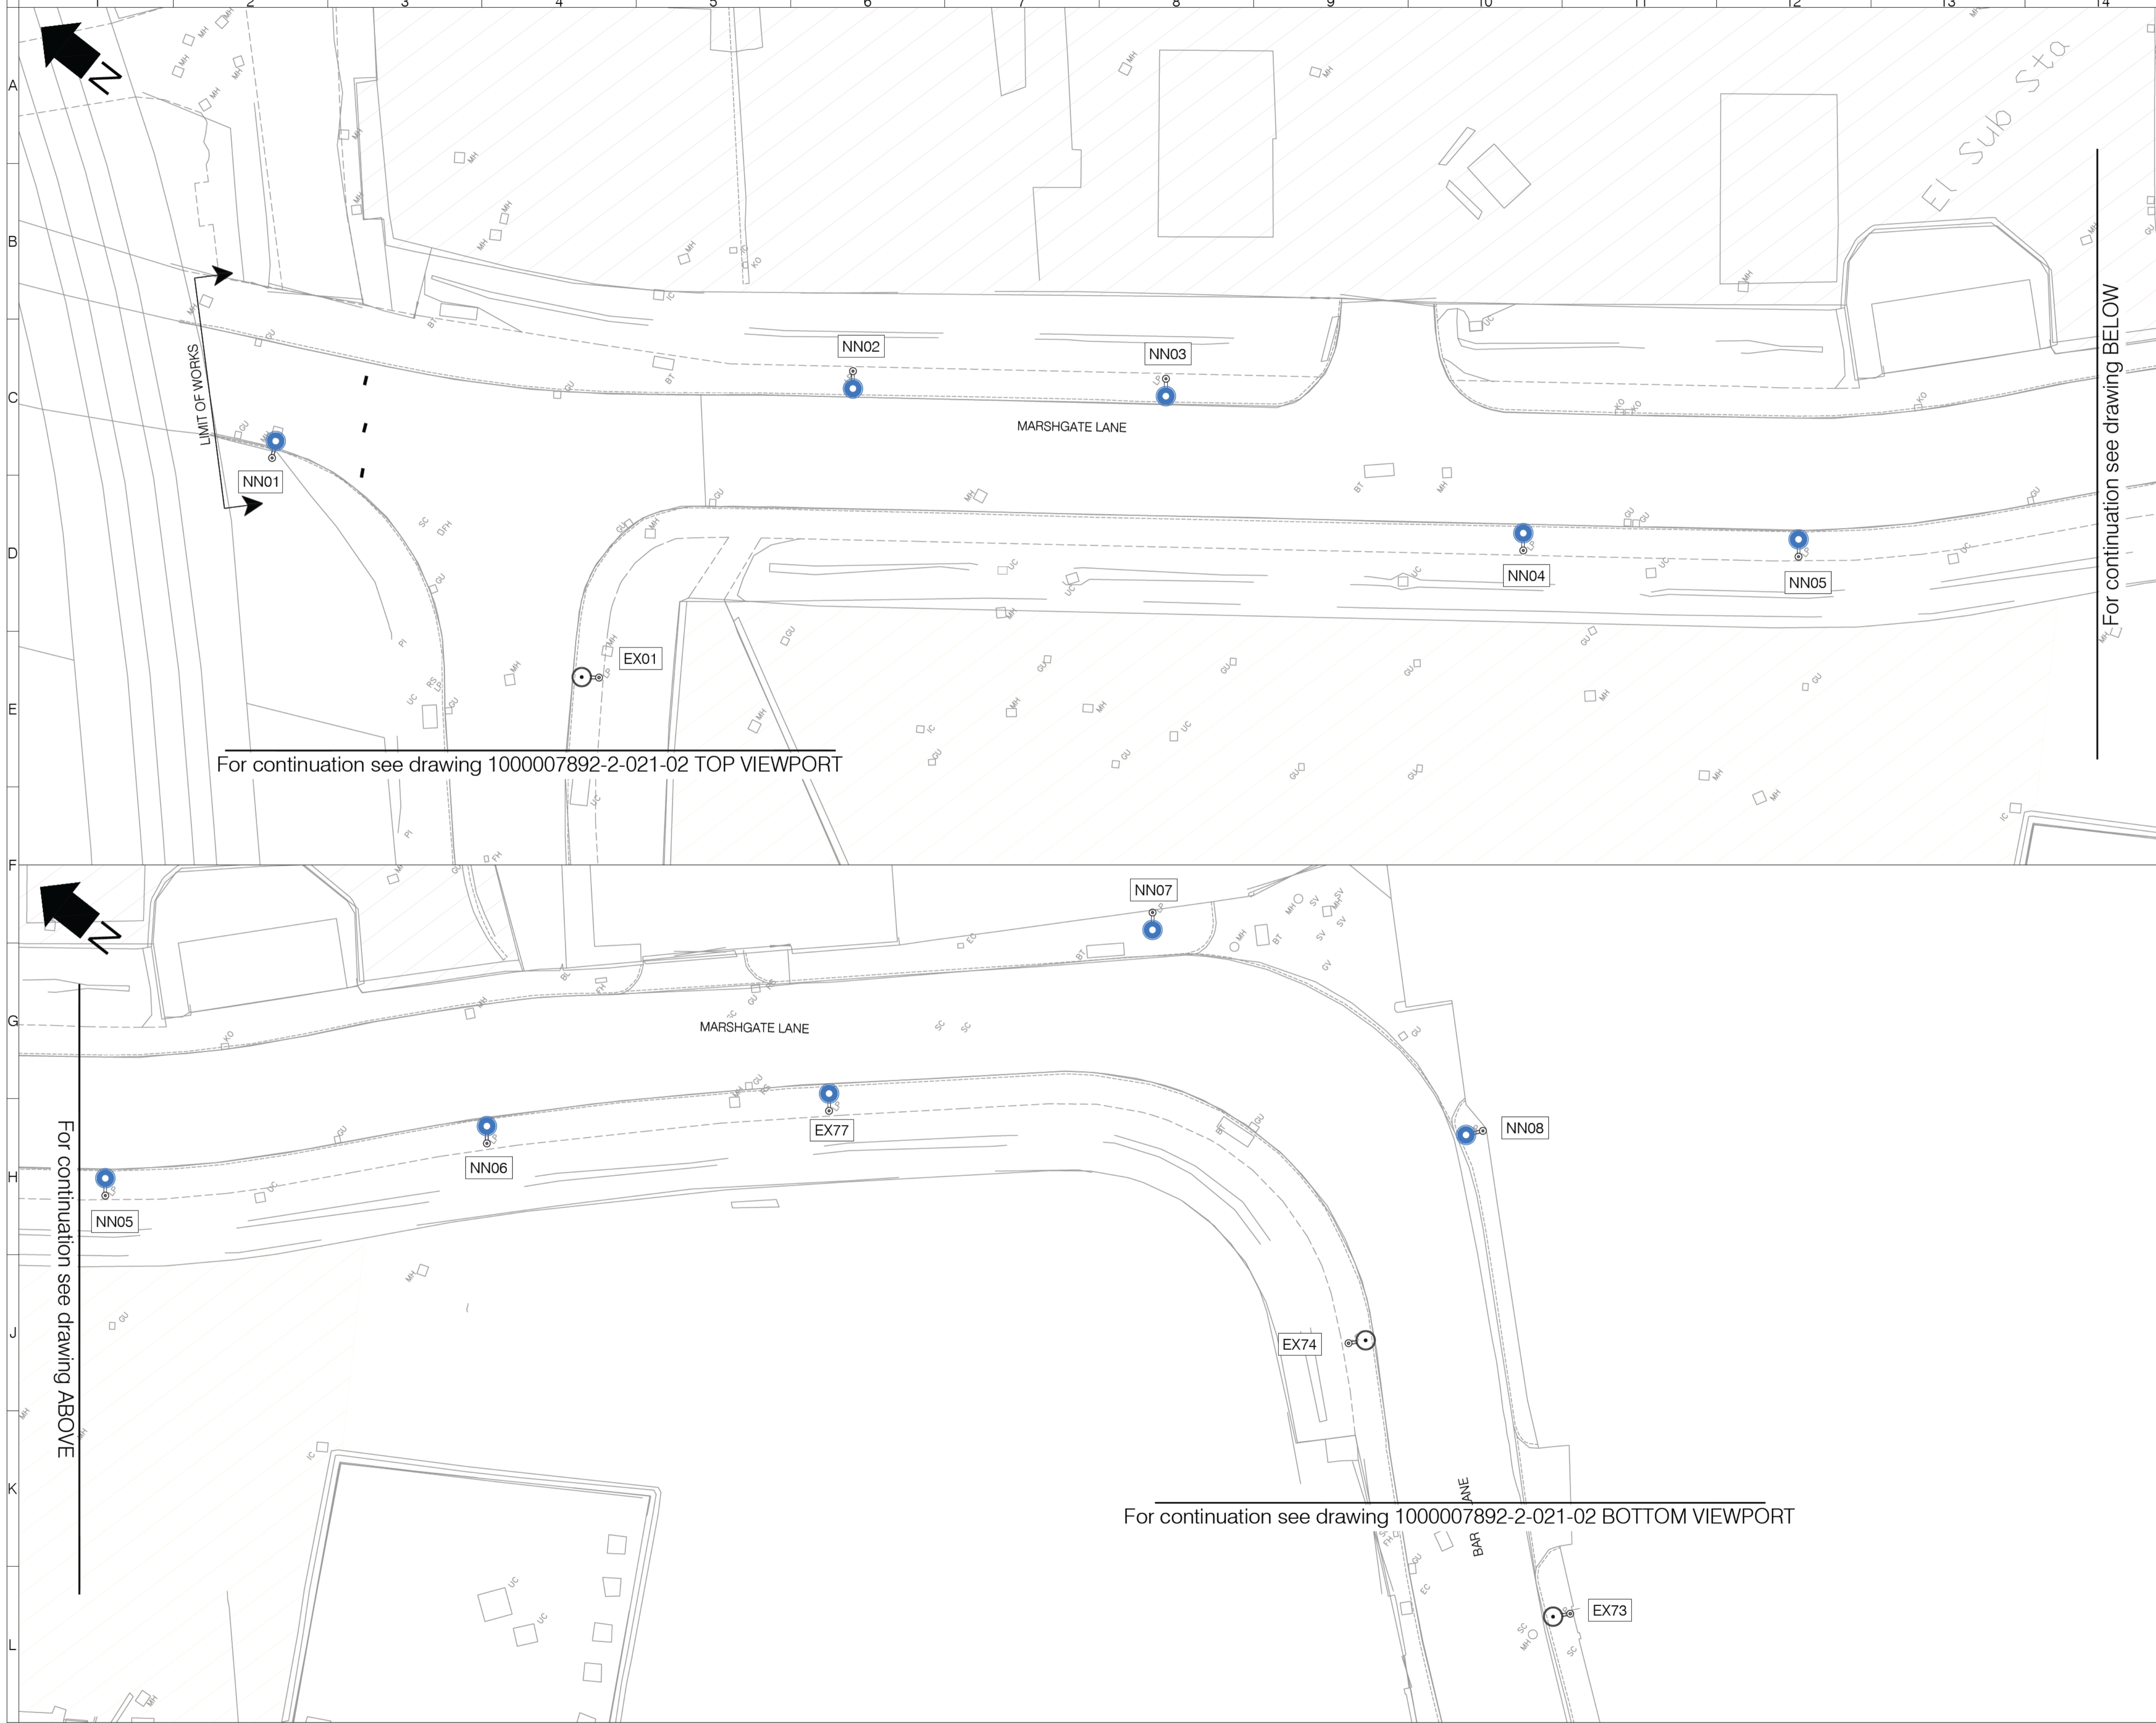

**LEGEND**

- Install new LED luminaire on existing 10m lighting column and bracket
- Install new 10m column and 1m bracket with LED luminaire
- Existing lighting column to remain
- Asset references

- NOTES**
1. Asset numbering is shown for drawing purposes only. Contractor shall confirm actual numbering with asset owner.
  2. Design based on assumed equipment and specifications. Assets have not been confirmed by LBN.
  3. At time of lighting design the general arrangement design is still ongoing.
  4. Proposed pedestrian crossing in abeyance. Preferences for localised pedestrian lighting to be confirmed by LBN.
  5. Proposed lighting column spacing on Pudding Mill Lane designed to be similar to the existing spacings on Barber Road and Marshgate Lane.
  6. Proposed lighting locations on Pudding Mill Lane subject to development entrances for temporary Theatre.

**SAFETY, HEALTH AND ENVIRONMENTAL INFORMATION**

In addition to the hazards/risks normally associated with the type of work detailed on this drawing, note the following significant risks and information identified by the designer

- CONSTRUCTION**  
--- No significant hazards
- DEMOLITION**  
--- No significant hazards
- MAINTENANCE & OPERATION**  
--- No significant hazards

It is assumed that all works be carried out by a competent contractor working, where appropriate, to an approved method statement.

Rev	Date	Description	Drn	Chk	App
A	18/02/2022	10m COLUMN CHANGE TO 10m ON PML. REMOVAL OF BELSHAS ON PML.			
0	19/01/2022	ORIGINAL ISSUE			

This drawing has been specifically prepared to meet the requirements of the named client and may contain design and innovative features which differ from conventional design standards.

www.marstonholdings.co.uk/projectcentre

---

Client

---

Project **PUDDING MILL LANE**

---

Drawing Title **PROPOSED LIGHTING LAYOUT**  
SHEET 01 OF 02

---


Drawing Status **FOR APPROVAL**

Drawn	Designed	Date	Scale	Size
		JAN 21	1:200	A1

---


Drawing No	Rev
1000007892-2-130-01	A



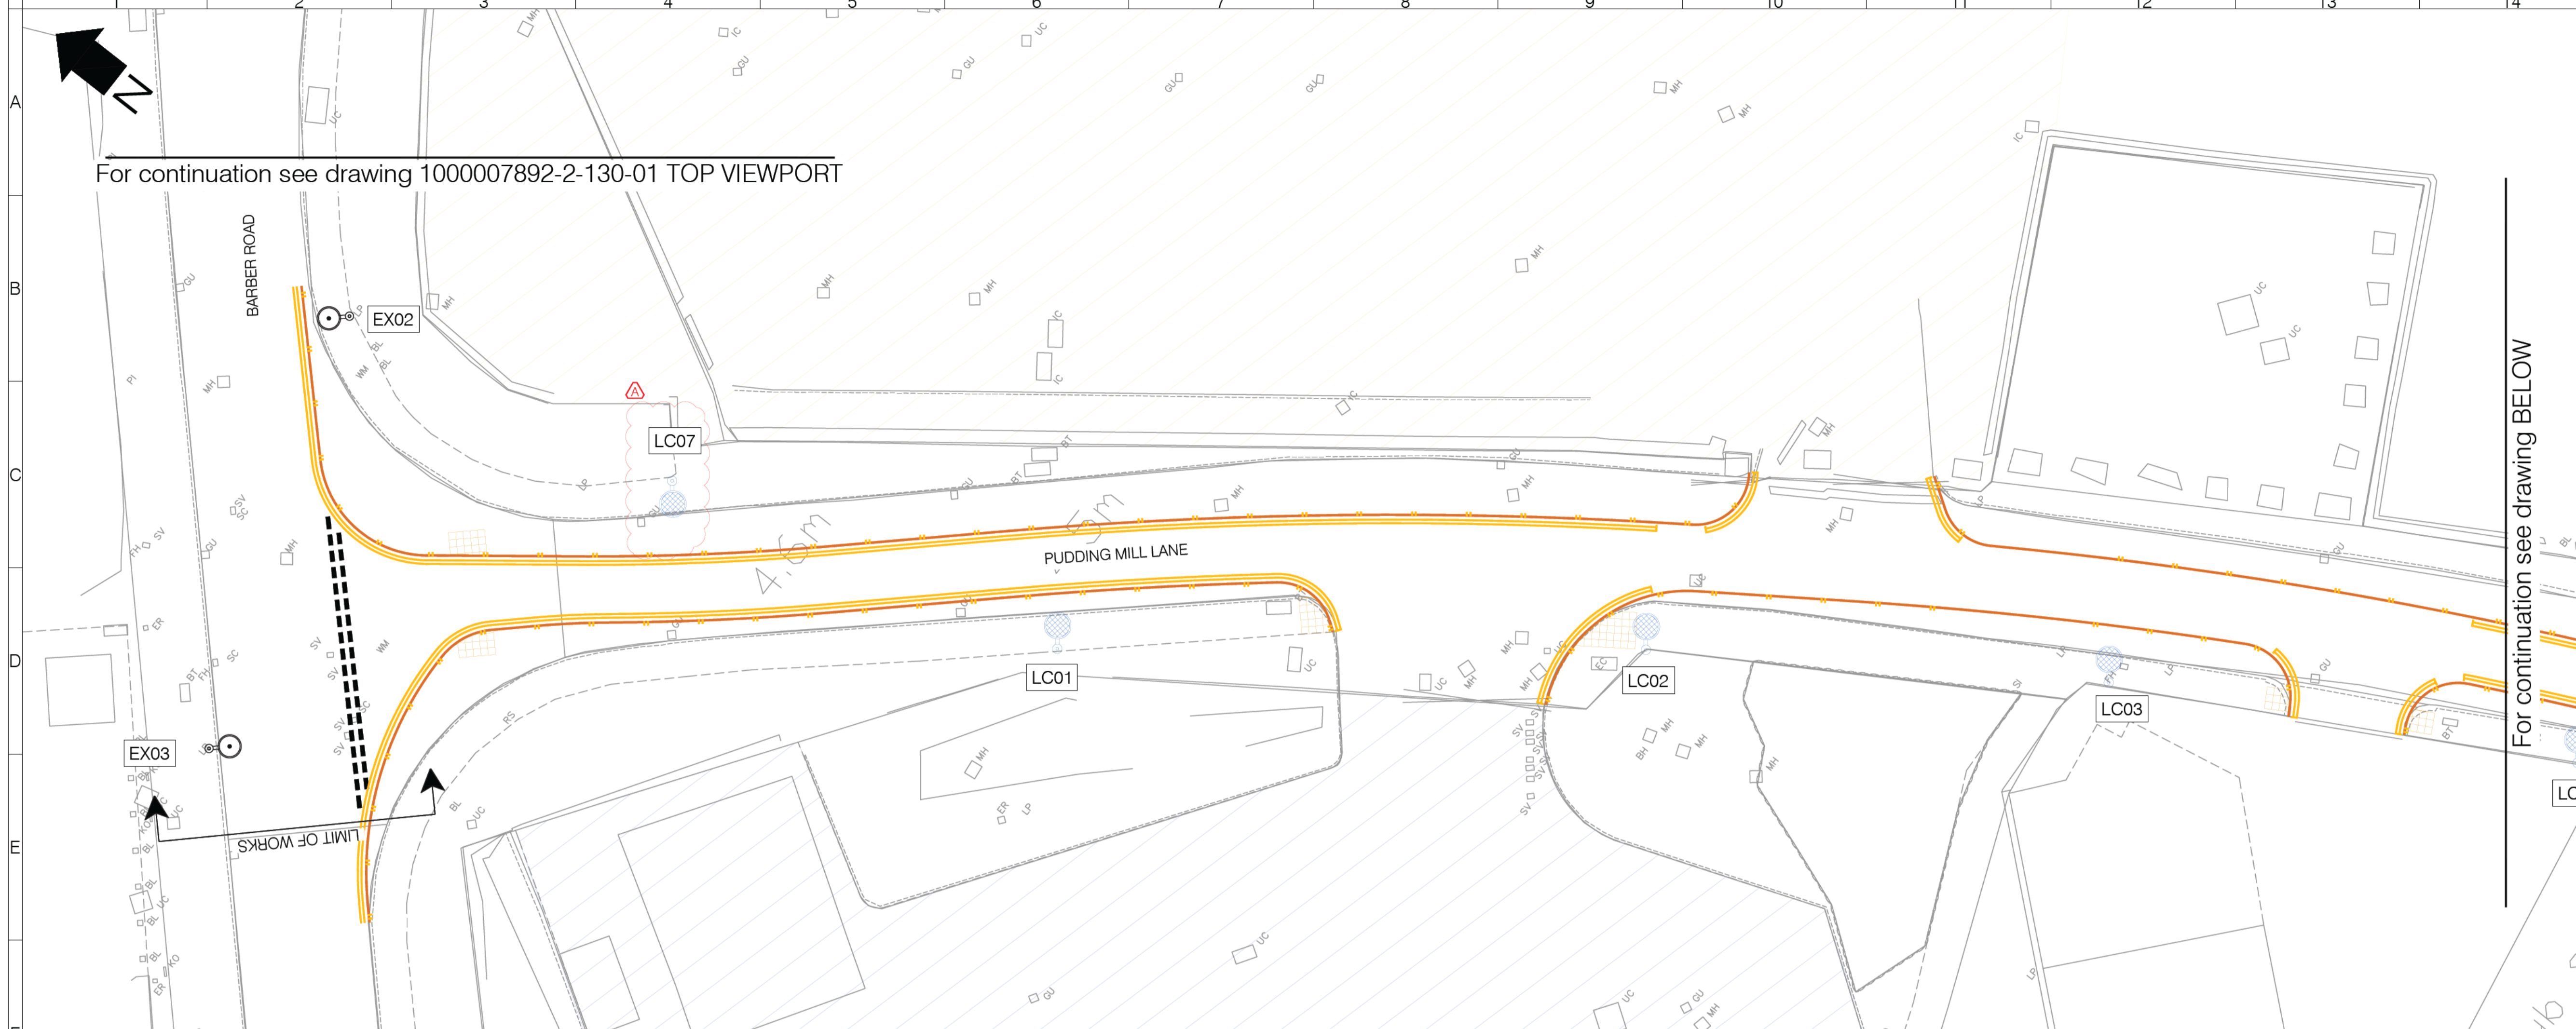

For continuation see drawing 1000007892-2-130-01 TOP VIEWPORT

For continuation see drawing BELOW

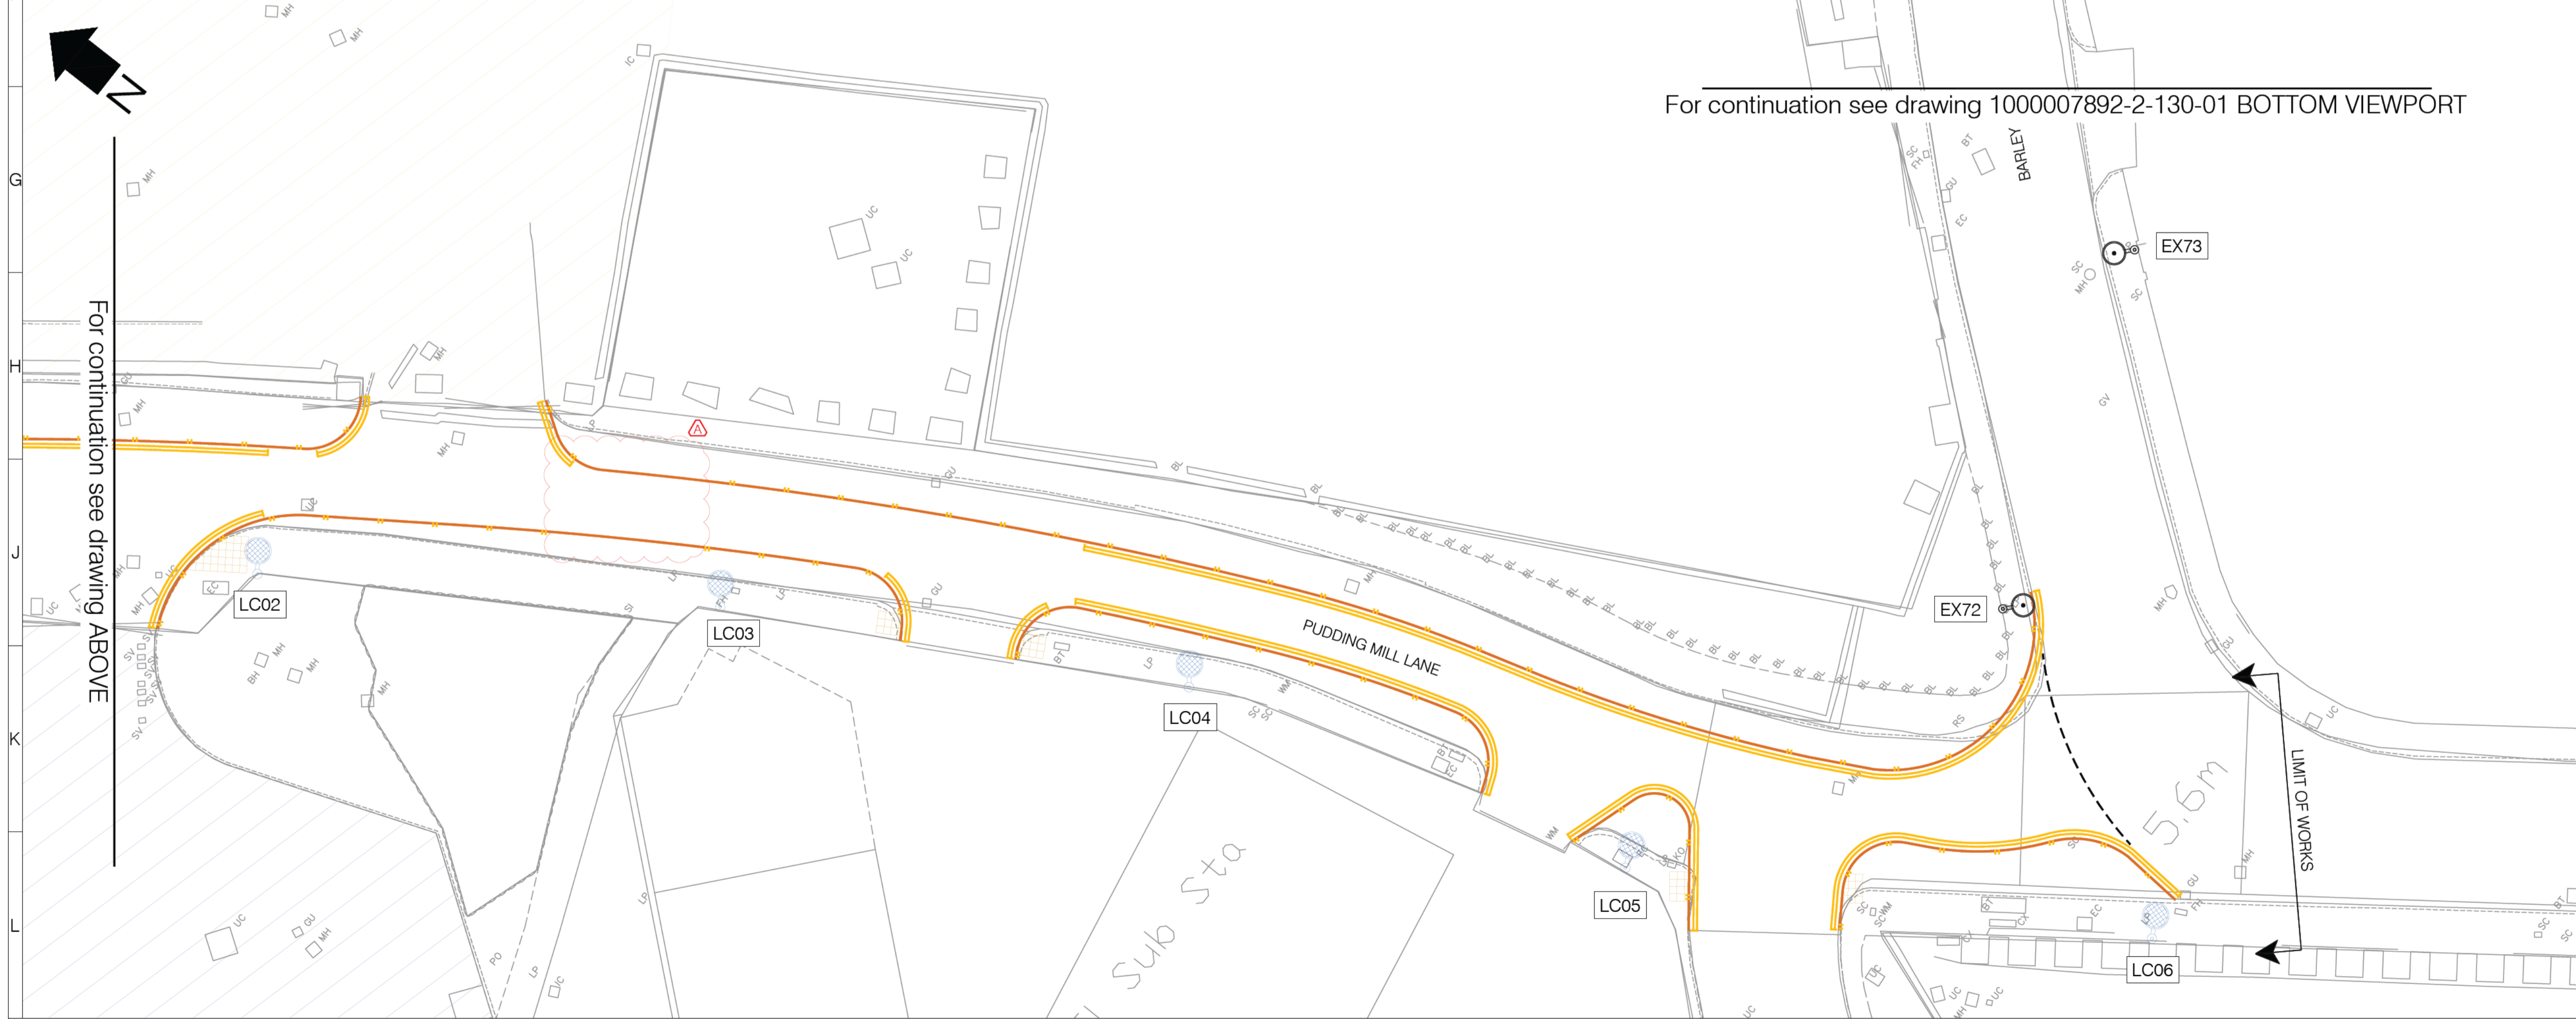

For continuation see drawing 1000007892-2-130-01 BOTTOM VIEWPORT

For continuation see drawing ABOVE

**LEGEND**

	Install new LED luminaire on existing 10m lighting column and bracket
	Install new 10m column and 1m bracket with LED luminaire
	Existing lighting column to remain
	Asset references

- NOTES**
- Asset numbering is shown for drawing purposes only. Contractor shall confirm actual numbering with asset owner.
  - Design based on assumed equipment and specifications. Assets have not been confirmed by LBN.
  - At time of lighting design the general arrangement design is still ongoing.
  - Proposed pedestrian crossing in abeyance. Preferences for localised pedestrian lighting to be confirmed by LBN.
  - Proposed lighting column spacing on Pudding Mill Lane designed to be similar to the existing spacings on Barber Road and Marshgate Lane.
  - Proposed lighting locations on Pudding Mill Lane subject to development entrances for temporary Theatre.

**SAFETY, HEALTH AND ENVIRONMENTAL INFORMATION**

In addition to the hazards/risks normally associated with the type of work detailed on this drawing, note the following significant risks and information identified by the designer

	CONSTRUCTION	No significant hazards
	DEMOLITION	No significant hazards
	MAINTENANCE & OPERATION	No significant hazards

It is assumed that all works be carried out by a competent contractor working, where appropriate, to an approved method statement.

Rev	Date	Description	Drn	Chk	App
A	18/02/2022	10m COLUMN CHANGE TO 10m ON P.M.L. REMOVAL OF BELISHAS ON P.M.L.			
0	19/01/2022	ORIGINAL ISSUE			

This drawing has been specifically prepared to meet the requirements of the named client and may contain design and innovative features which differ from conventional design standards.

**PROJECT CENTRE**  
www.marstonholdings.co.uk/projectcentre

Client: **Newham London**

Project: **PUDDING MILL LANE**

Drawing Title: **PROPOSED LIGHTING LAYOUT**  
SHEET 02 OF 02

Drawing Status: **FOR APPROVAL**

Drawn	Designed	Date	Scale	Size
		JAN 21	1:200	A1

Drawing No: 1000007892-2-130-02