


All structures/containers located at north of site to avoid overshadowing

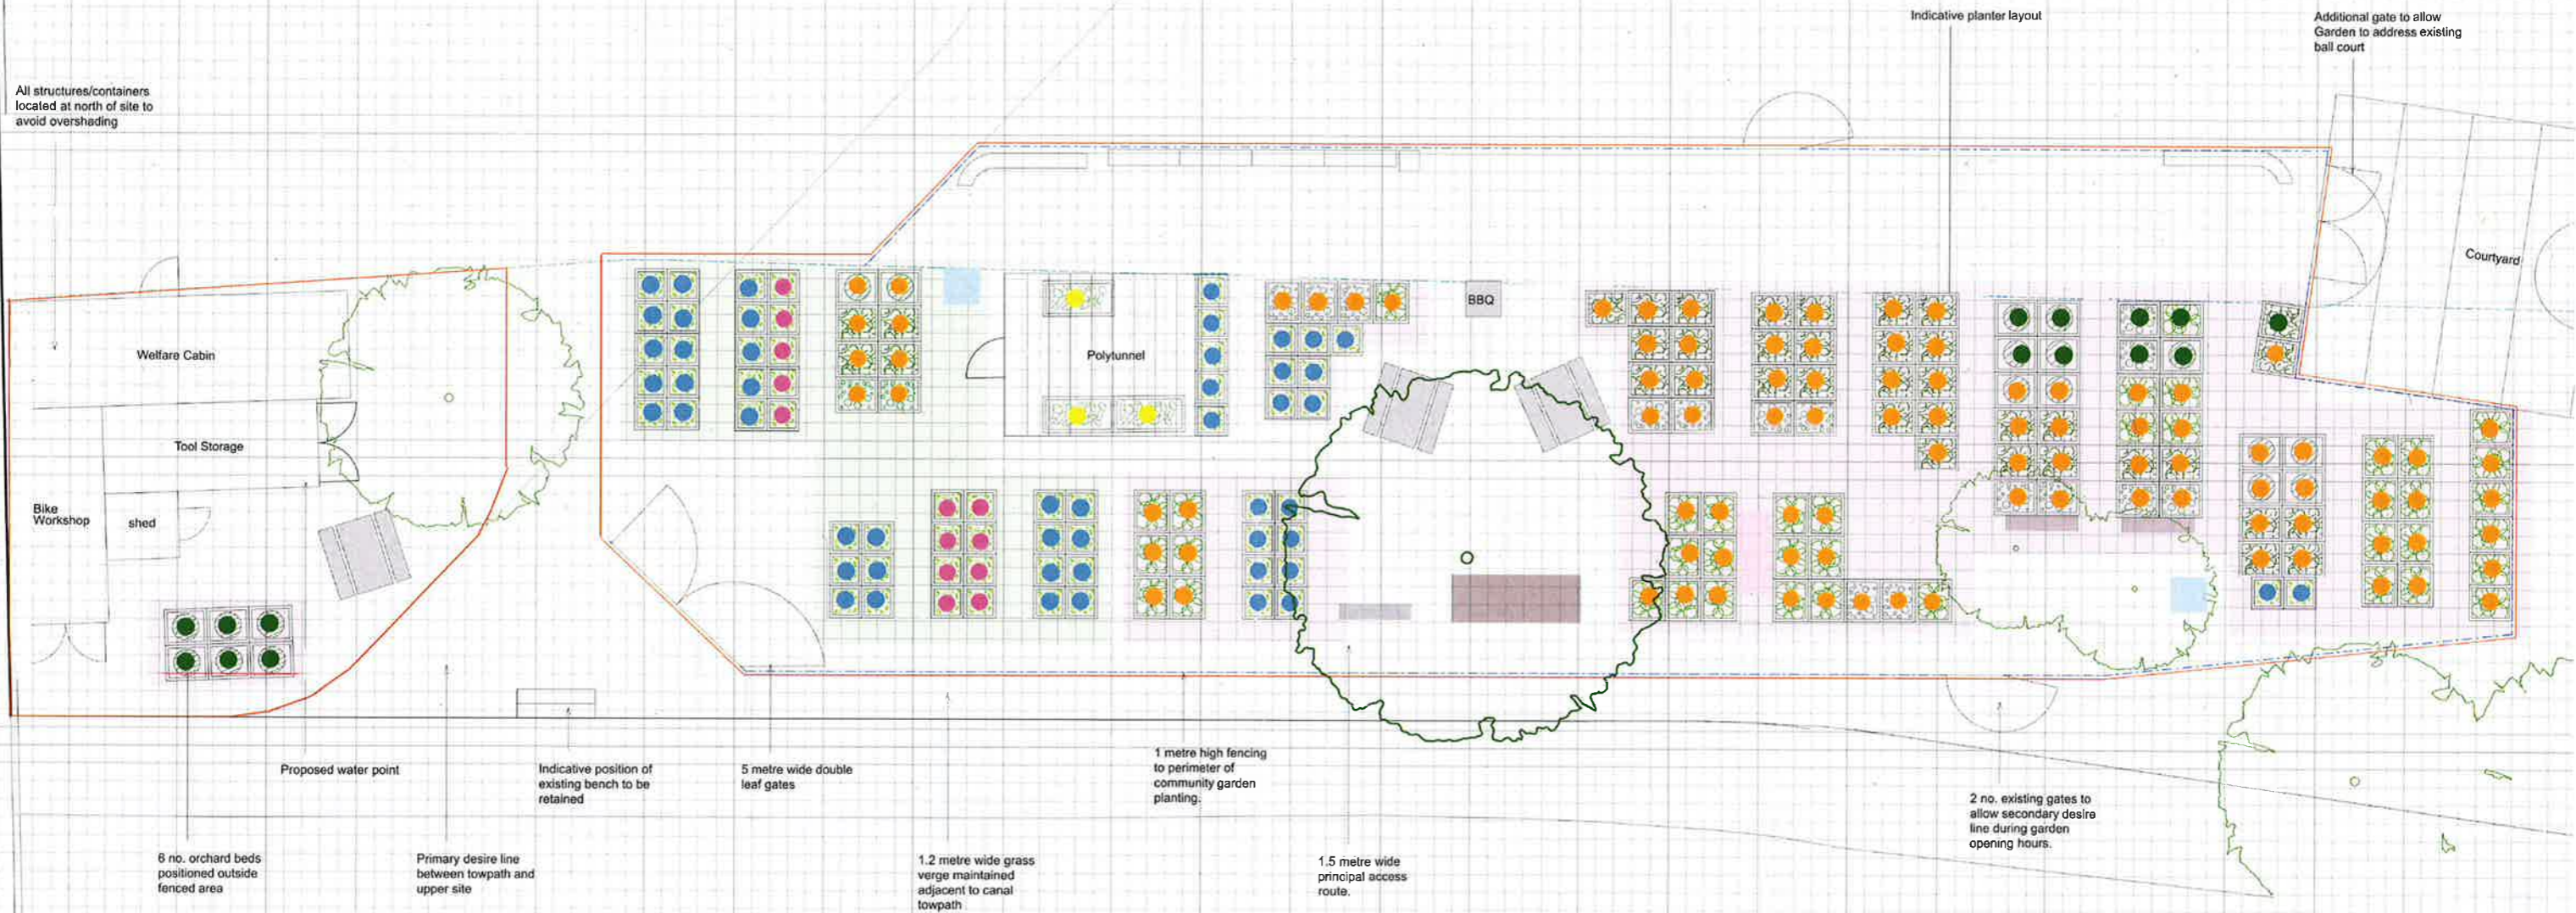

8 no. orchard beds positioned outside fenced area

Proposed water point

Primary desire line between towpath and upper site

Indicative position of existing bench to be retained


5 metre wide double leaf gates

1.2 metre wide grass verge maintained adjacent to canal towpath

1 metre high fencing to perimeter of community garden planting

1.5 metre wide principal access route

2 no. existing gates to allow secondary desire line during garden opening hours

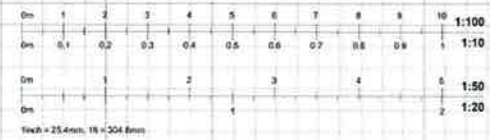

KEY

- 90 x 90 - 55cm beds (13)
- 90 x 90 - 32 cm beds (53 out of 69 available)
- 100 x 120 - 3 pannels (15)
- 100 x 120 - 2 pannels (99)
- rectangular beds (3)
- boundary of Mobile Garden site
- - - 1 metre high timber picket fence

- STRUCTURES
- steel frame timber picnic table and benches (moveable)
  - BBQ
  - 1 metre high barbecue (moveable)
  - curved painted perspex bench (moveable)
  - straight painted perspex bench (moveable)
  - waste basket (moveable)

- AREAS
- water tanks
  - compost
  - benches

- AREAS
- community food growing
  - fruit trees, perennials and market garden area