



Greenway Plan

Scale: 1:1250
 Date: 11/20/23
 Project: STRAITFORD GASWORKS
 Drawing Title: Site Location Plan
 Drawing Number: 0086-CA-ZZ-33-CA-00-0000
 Project No: 0086
 Scale: 1:1250
 Status: 35
 Revision: 101
 JO COWEN ARCHITECTS
 www.jocowenarchitects.com

Greenway

Application Boundary

KEY

Application Boundary

Greenway

Handwritten initials and signature: AH [Signature]




Project No:	11/20/23	For Planning	JCA	SN
Rev:	Date	Description	Drawn By	Checked By
Scale:	1:1250			
Purpose of Drawing				
Planning Application				
Project				
STRAITFORD GASWORKS				
Drawing Title				
Site Location Plan				
Drawing Number				
0086-CA-ZZ-33-CA-00-0000				
JCA Project No:	0086	Scale:	1:1250	Status:
				35
				Revision:
				101
JO COWEN ARCHITECTS				
www.jocowenarchitects.com				

Plan 5 – Greenway Ramp Land Plan

Greenway Ramp Land Plan

AT4
AT4

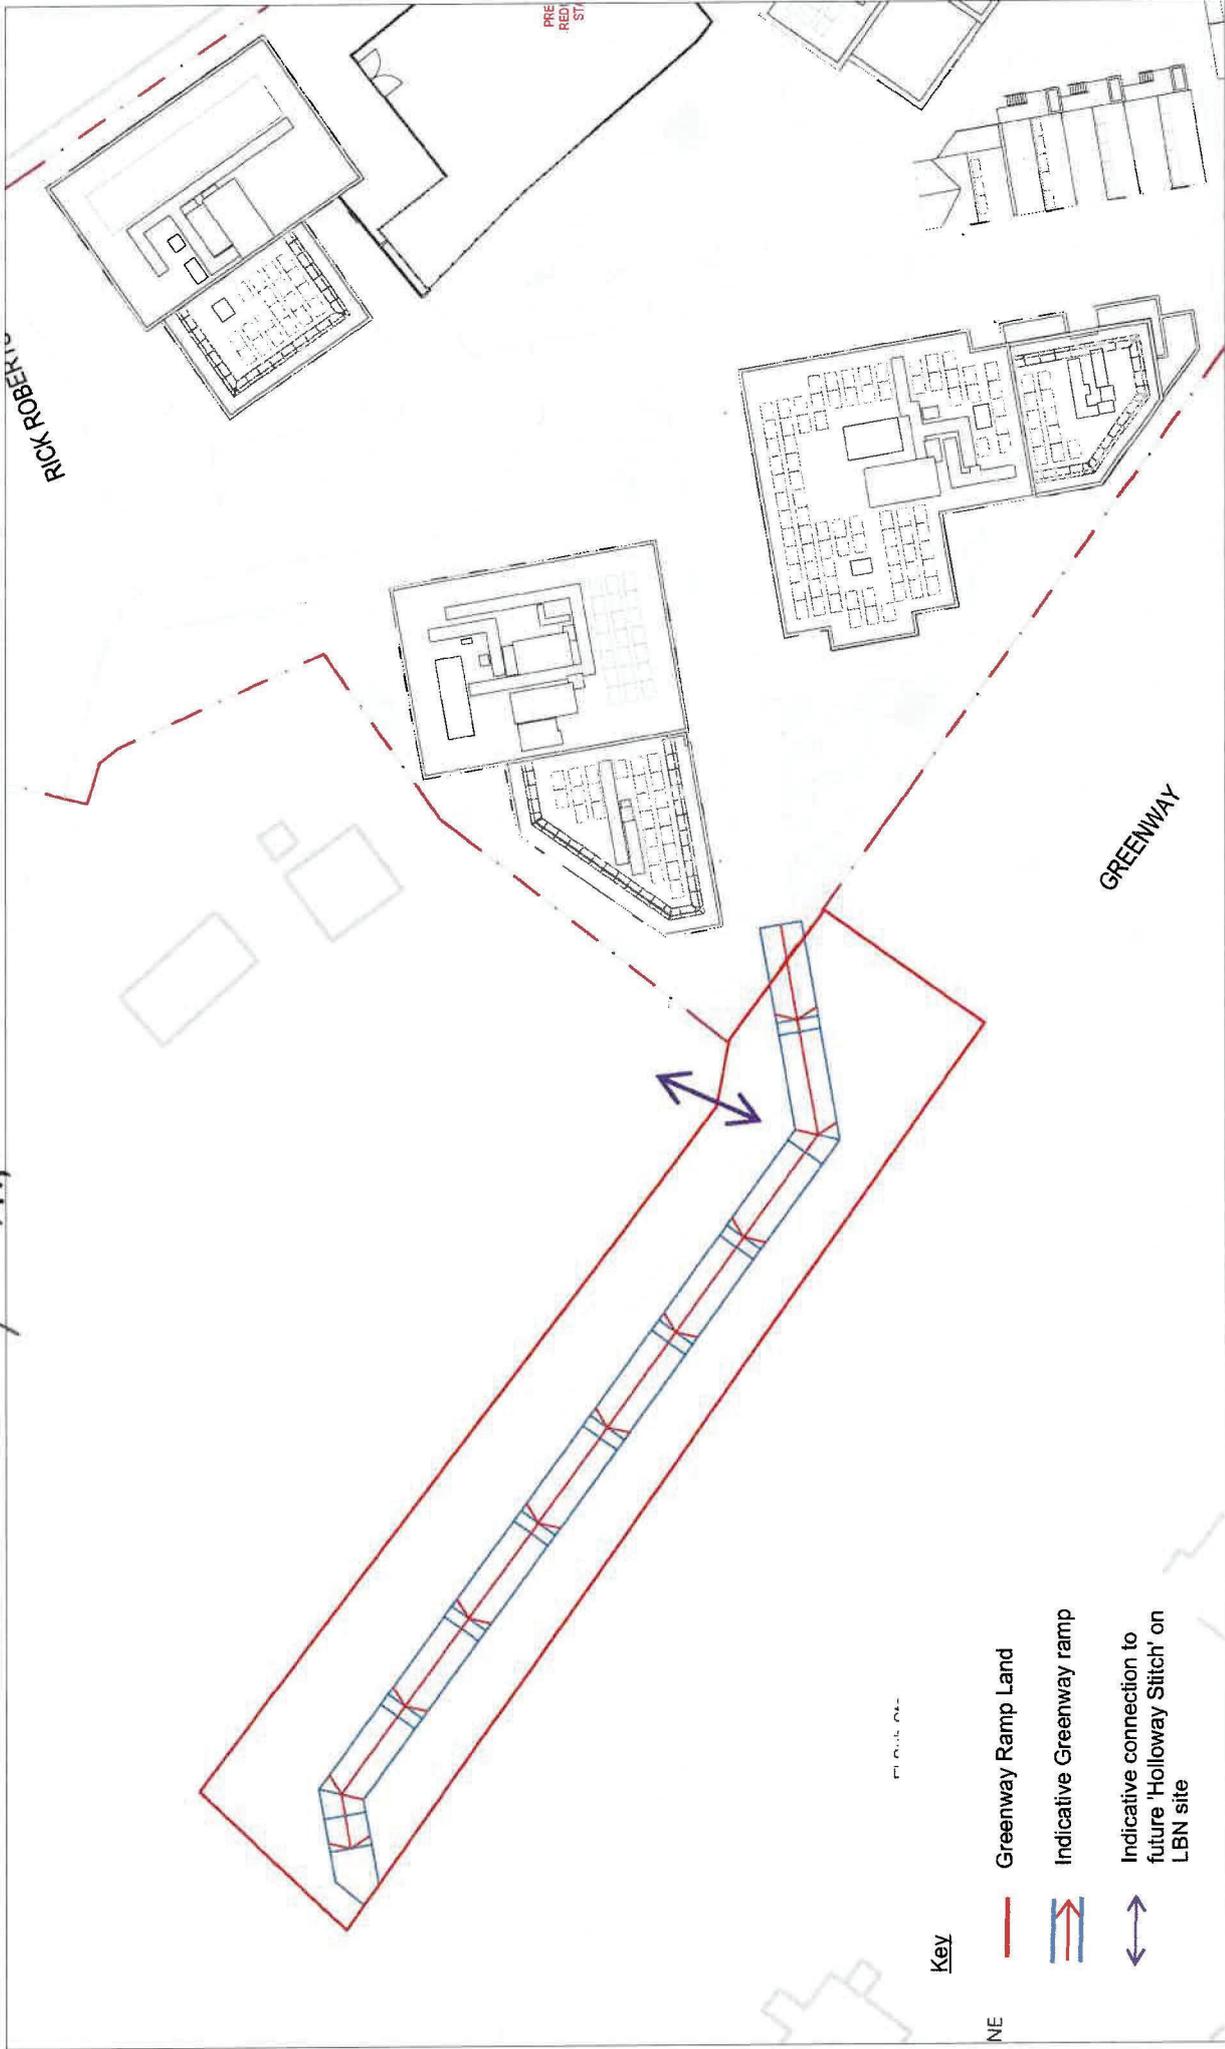

Key

- Greenway Ramp Land
- Indicative Greenway ramp
- Indicative connection to future 'Holloway Stitch' on LBN site

1:500
0m 5 10 15

Plan 6 – Greenway Steps Land Plan

Plan 7 – Abbey Lane Access Works Plan

Highways works plan



Plan 8 – Blue Badge Car Parking Spaces Plan

Plan 9 – Public Realm Works Plan

Plan 10 – Rick Roberts Way Improvement Works Plan

23

Plan 11 – Resident Facilities Plan

3

© Jo Cowen Architects Ltd. All rights reserved.
 Do not scale from this drawing. All dimensions should be checked on site. Any
 dimensions or discrepancies should be reported in writing to Jo Cowen Architects
 This work is copyright and cannot be reproduced, copied, or modified in any form or
 by any means, electronic or mechanical, including photocopying without
 permission in writing.

Jo Cowen Architects - 2022 - All rights reserved



KEY
 --- Application Boundary

Tenure split
Affordable Rent
 1B2P
 2B3P
 2B4P
 3B4P
 3B5P
Private Sale
 1B1P
 1B2P
 2B3P
 2B4P
 3B5P

AA



Rev	Date	Description	Drawn by	Checked by
01	08/10/2024	Revised	JR	GM
02	07/10/2024	DMS with design to PD	JR	GM
03	03/09/2024	For Planning - 1st comment incorporated	JCA	GM
04	02/09/2024	For Planning - comment incorporated	JCA	GM



Purpose of Drawing
 Planning Application

Project
 STRAIT ORD GASWORKS

Drawing Title
 General Arrangement Ground Floor

Drawing Number 0906-01AZZ-00-DR-A-00100	
JCA Project No. 0916	Scale/Date 1:250 1:500
Status R16	Revision R16

JO COWEN ARCHITECTS
 www.jocowenarchitects.com

Plan 12 – Wheelchair User Dwellings Plan