


Notes
1. This drawing is the property of fabrik ltd. It must not be copied or reproduced without written consent.
2. Only figured dimensions are to be taken from this drawing. All contractors must visit site and be responsible for verifying and checking all dimensions related to the works shown on the drawing.

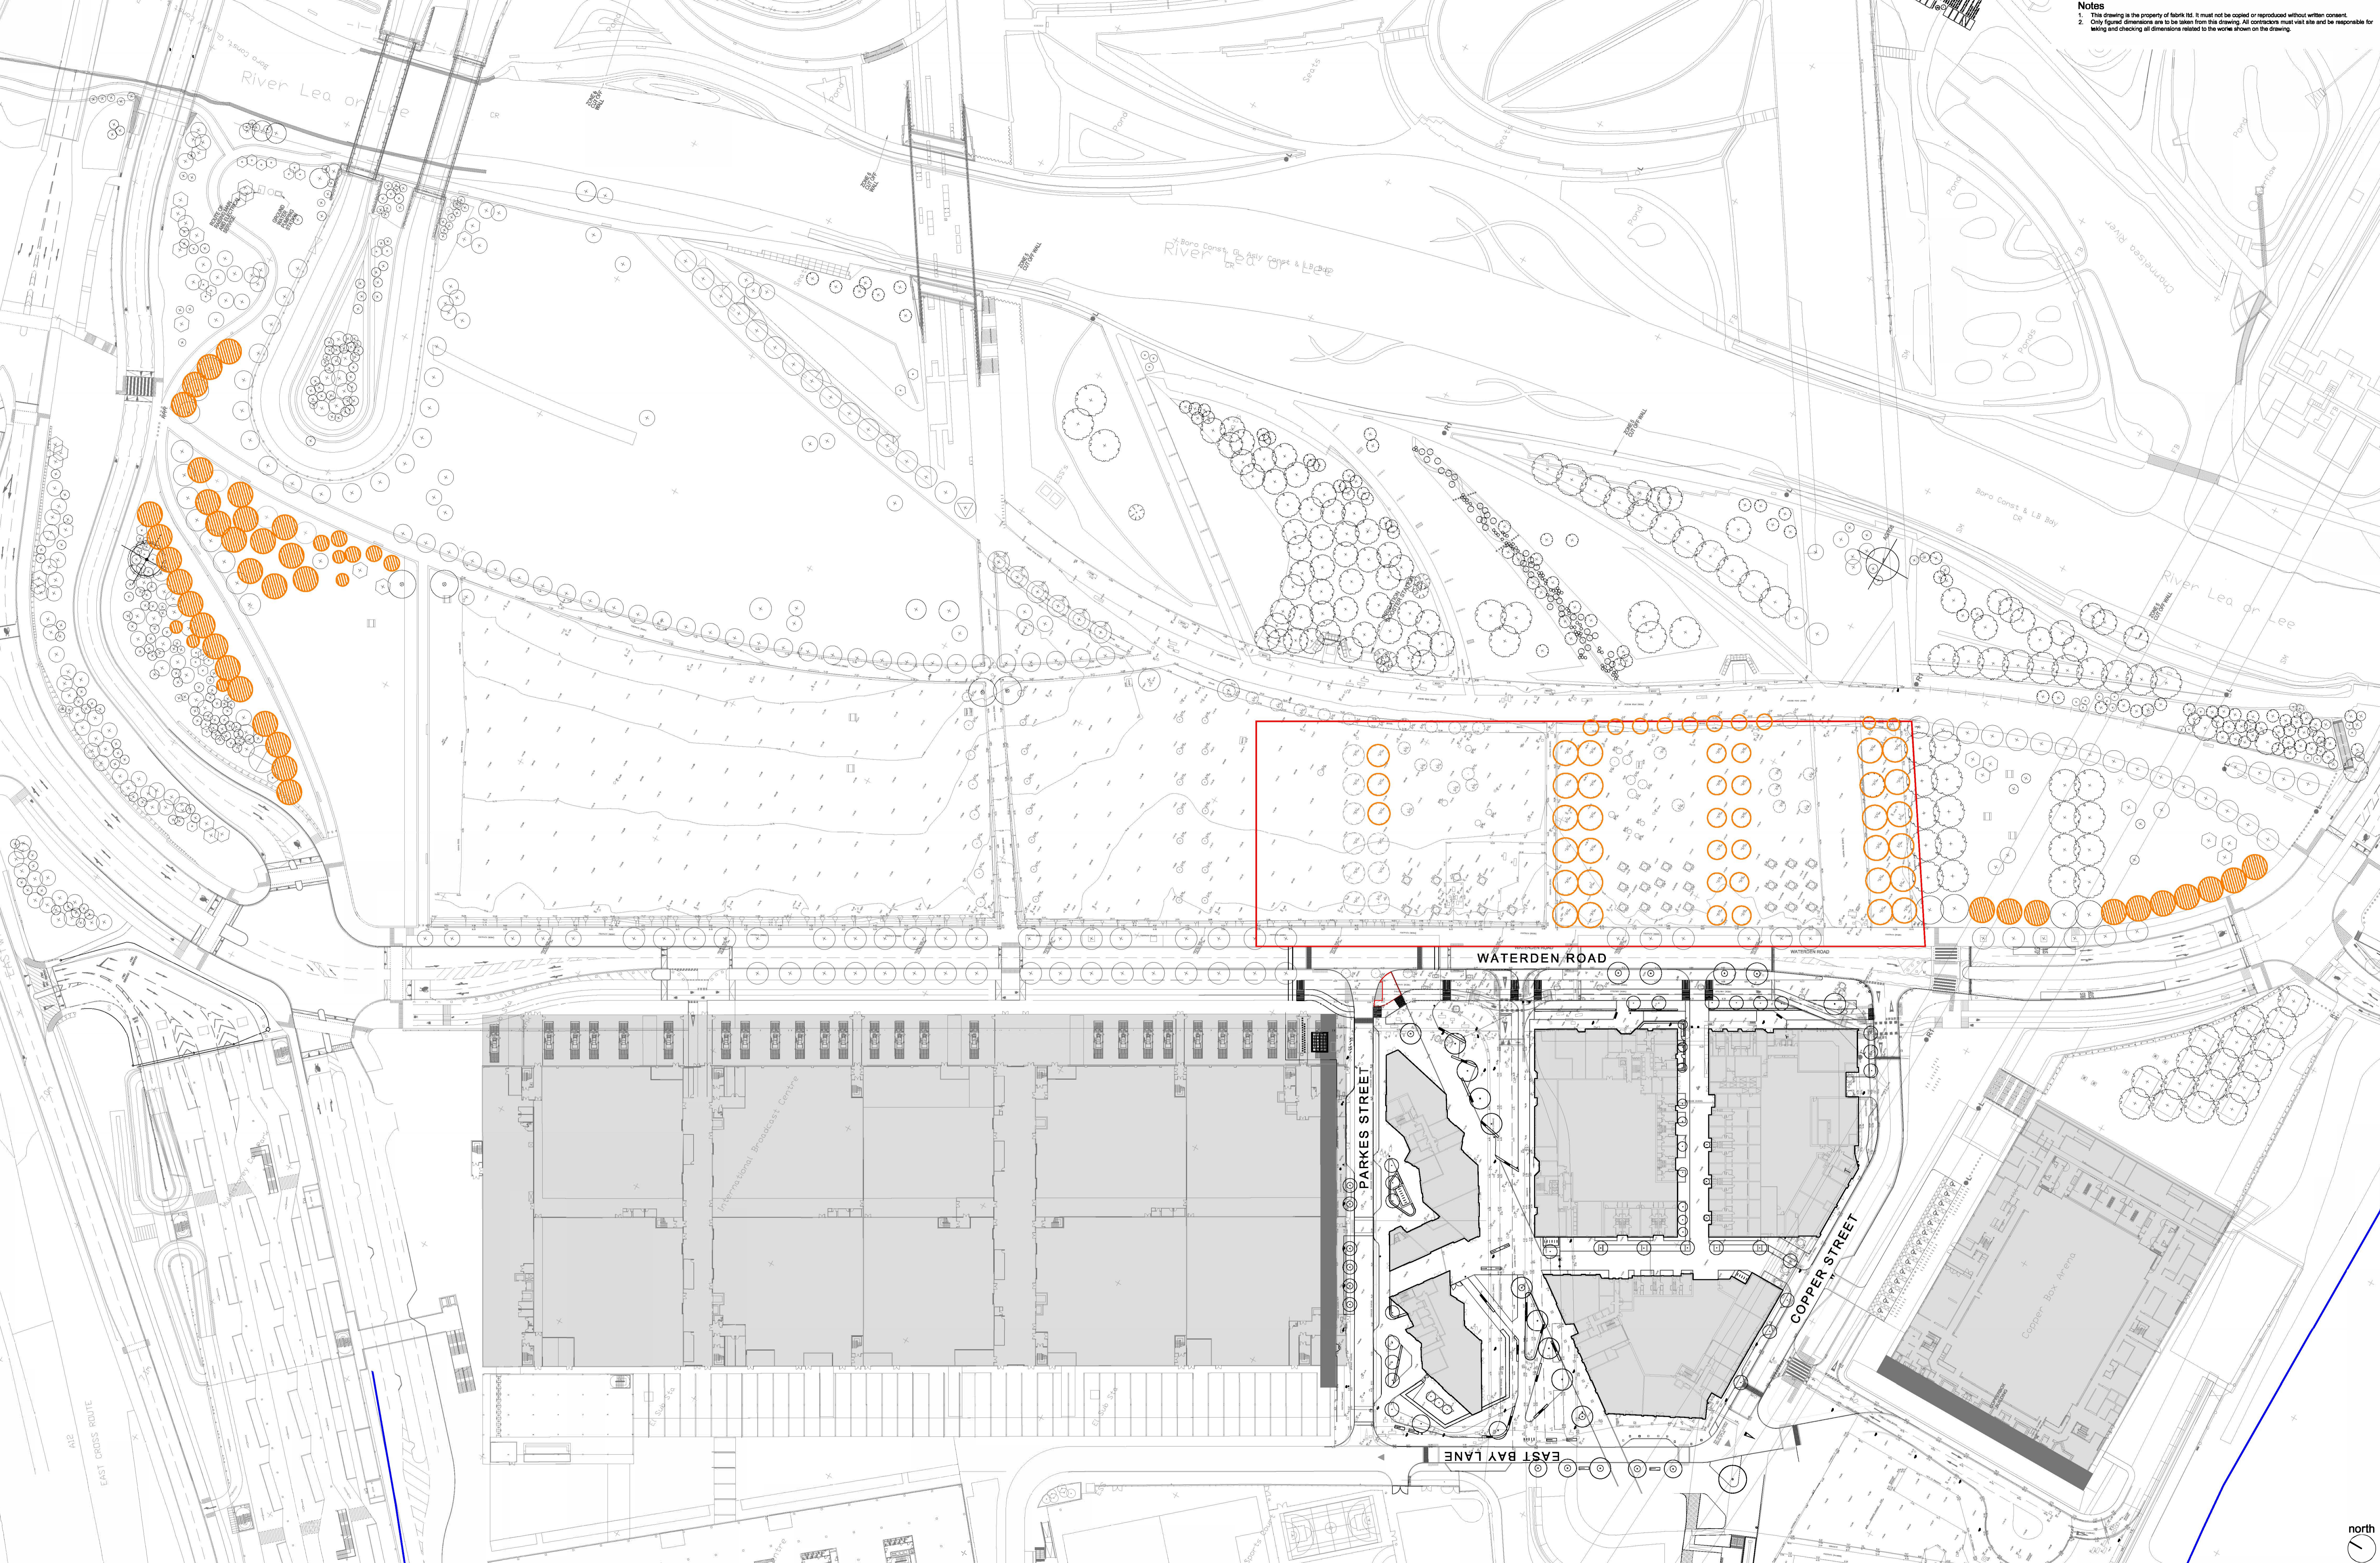

fabrik

First Floor
4.8 Emerson Street
London
SE1 9DU

T: 0207 620 1453
E: london@fabrik.com
W: www.fabrik.com

LEGEND - BOUNDARIES
Blue line: PDZ 5 Boundary
Red line: Phase 2 Planning Boundary - Proposed

LEGEND - EXISTING TREES
Orange circle: Existing trees to be relocated
Hatched circle: Proposed position of relocated trees
Brown circle: Final locations and numbers TSC by relocation specialist

P1 03.02.17 Issued for Planning
No. Date Reason
Revisions

pdic
Drawn

External References:
• D2204 East Wick & Sweetwater Legacy Community, Newham/Drawings/Architect/Shepherd Roberts/Record
• 15.08.19/16. 02/04 East Wick/10/16, File for Fabric, C:\15-7446-4\162-482-0001 copy wk/dwg
• D2322 Eastwick Village Phase 1, Hachway/Drawings/GIS/Survey/151214 site survey from B14/Site
Survey_102367 PD2_Clip.dwg
• D2322 Eastwick Village Phase 1, Hachway/Drawings/fabrik/Working/As-Is/CAD/Model/SB
E309/FABR-30-00-DR-L-0001 street working stripped 16/09/14.dwg
• D2204 East Wick & Sweetwater Legacy Community, Newham/Drawings/Clerk/Record/14 08
29/1.CS_Red_line_boundary by PDZ.dwg

Project
East Wick Village, Phase 2.

Drawing
Existing Tree Relocation Strategy Plan

Scale
nts @ A0

Date
Jan '17

Checked
vh

Drawn
pdic

Revision
P1

Project
LCS-DWG-APP-LAN-DET-PDZ5-002

Drawing sheet size - A0

Copyright Reserved ©

Legend for Design/Information:
Issued for Planning Approval
Issued for Tender
As Built
Issued for Design/Information
Issued for Tender
As Built