








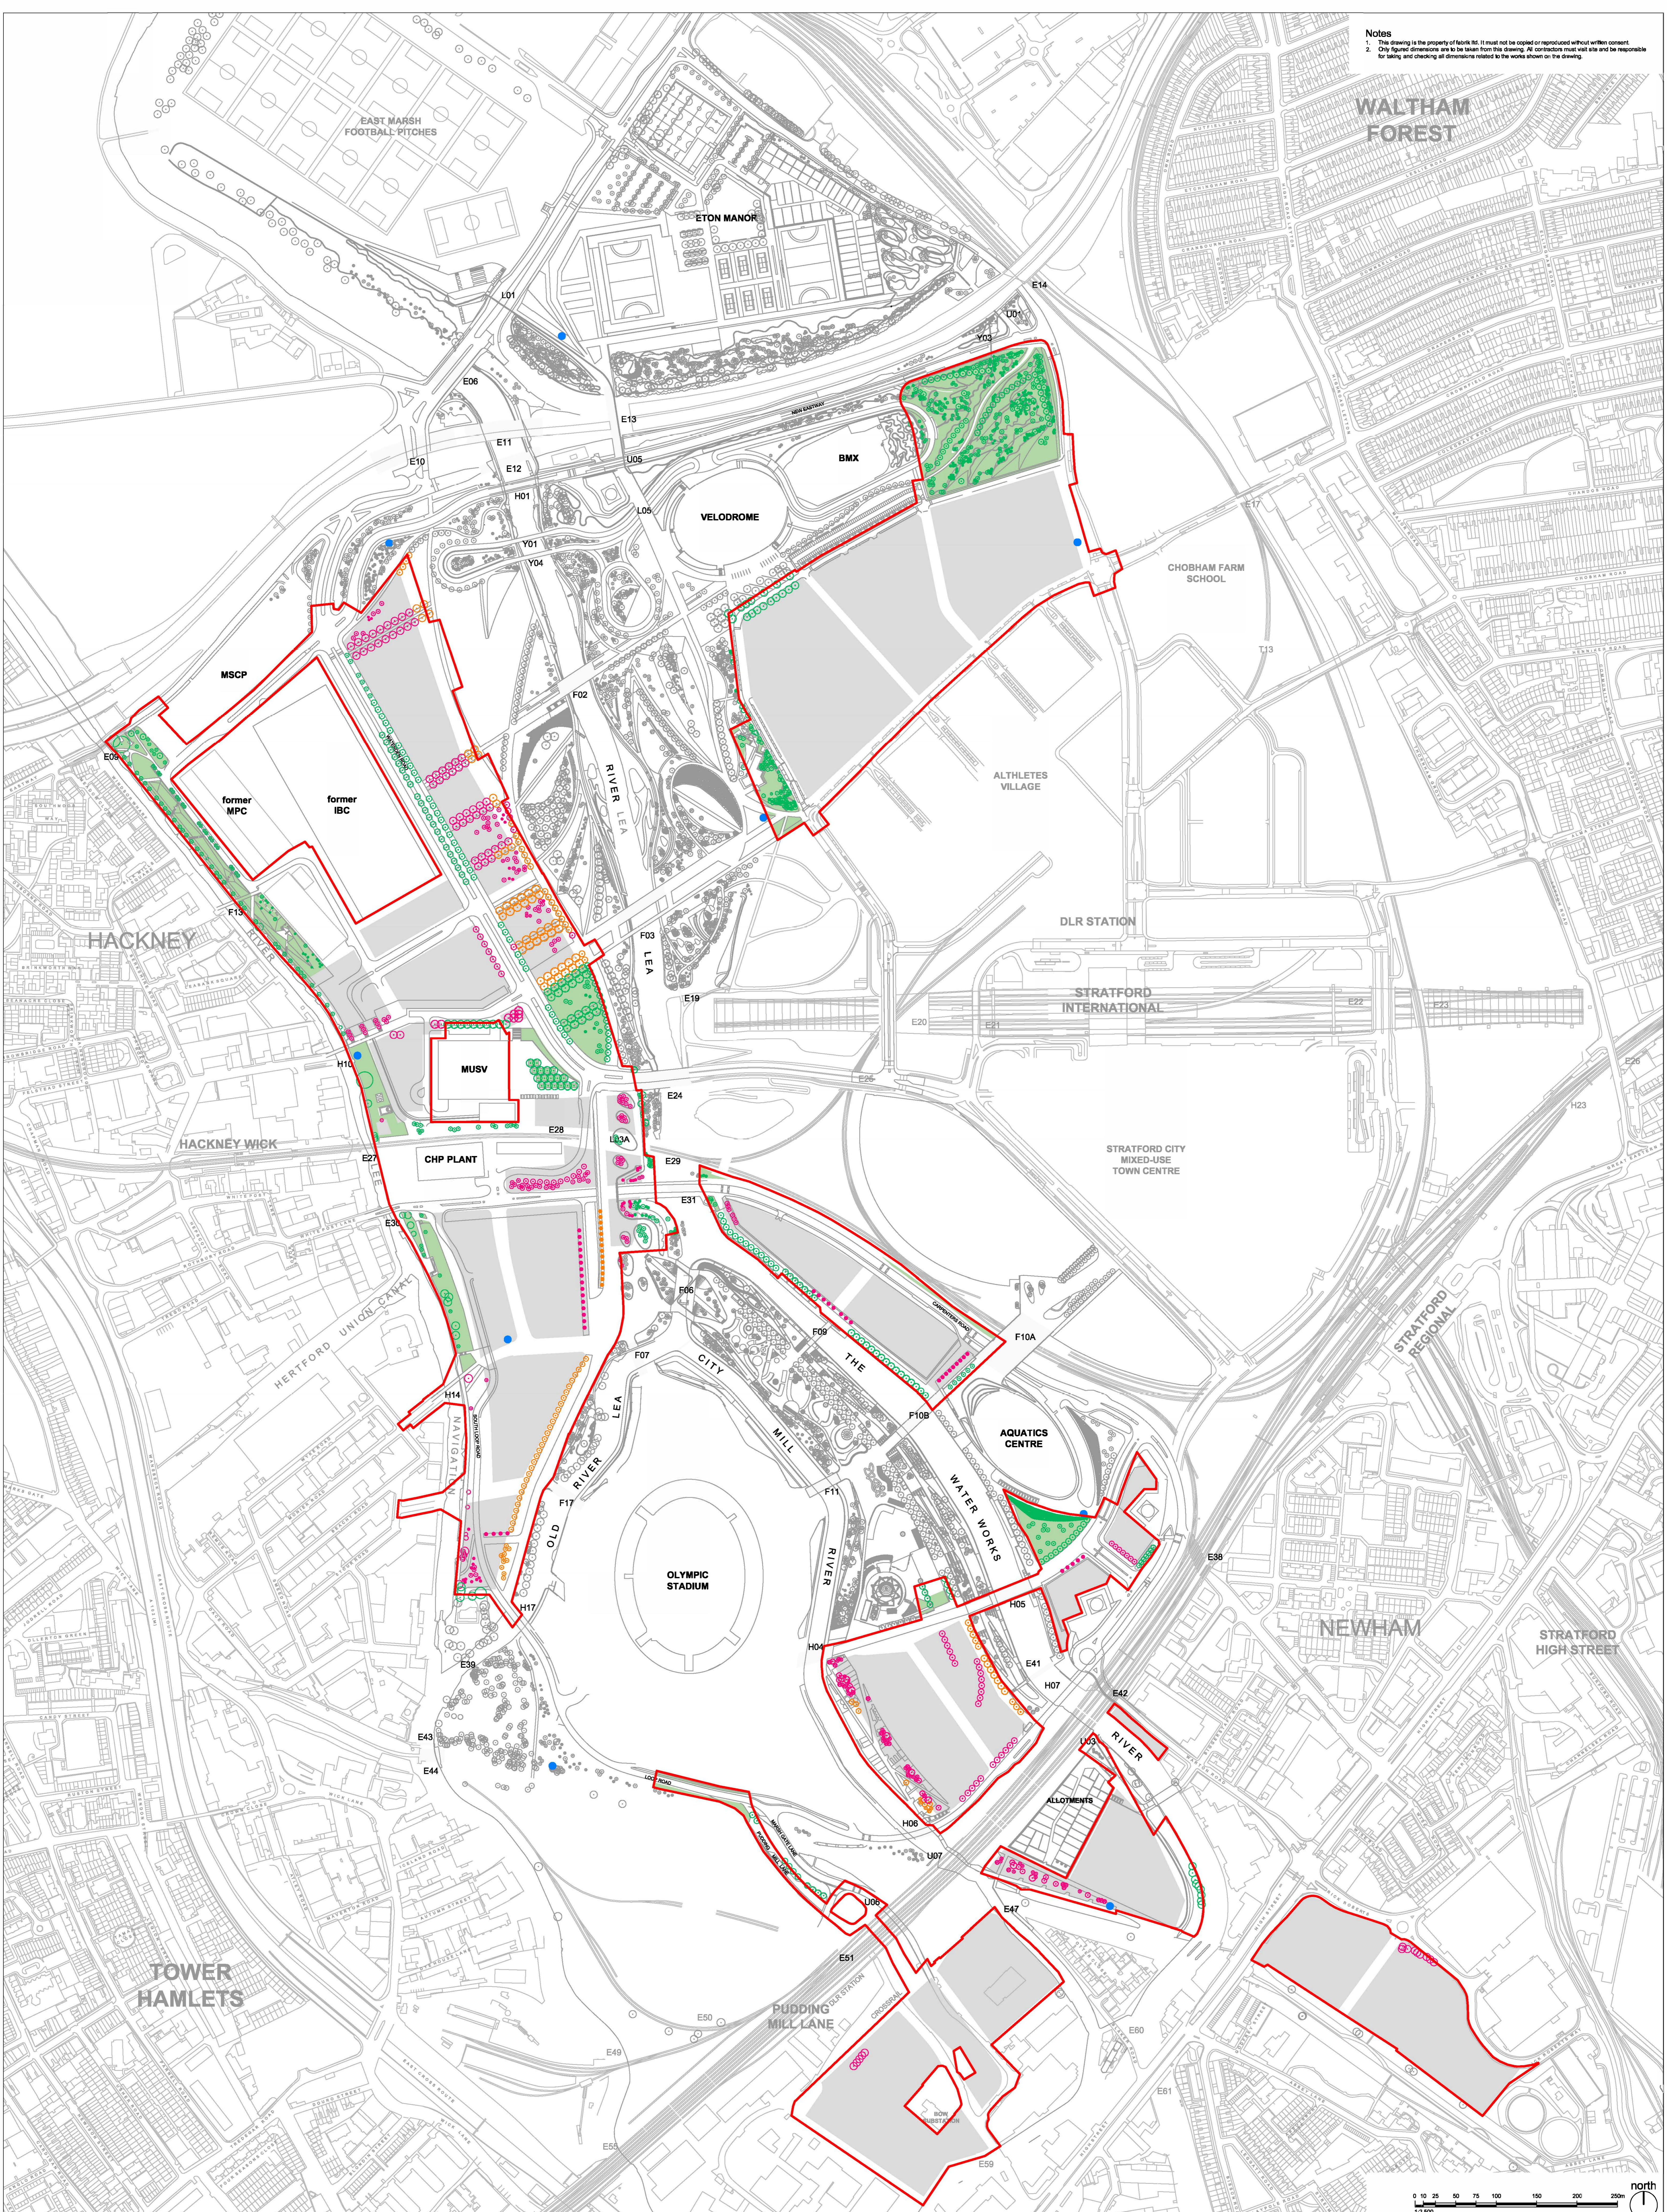

Notes
1. This drawing is the property of fabrik ltd. It must not be copied or reproduced without written consent.
2. Only figured dimensions are to be taken from this drawing. All contractors must visit site and be responsible for taking and checking all dimensions related to the works shown on the drawing.








fabrik

First Floor
4-8 Brunel Street
London
SE1 1DU
T: 0207 620 1453
E: london@fabrik.com
W: www.fabrik.com

LEGEND

-  LCS PLANNING APPLICATION BOUNDARY
-  EXISTING ENTRANCE MARKER TREE
-  EXISTING TREE OUTSIDE OF LCS BOUNDARY
-  EXISTING TREE TO BE SAFEGUARDED
-  EXISTING TREE TO BE RETAINED, RELOCATED OR REPROVIDED ELSEWHERE
-  EXISTING TREE TO BE RETAINED, REMOVED OR RELOCATED PENDING FUTURE DEVELOPMENT DETAIL DESIGN
-  LCS DEVELOPMENT PARCEL
-  BIODIVERSITY ACTION PLAN HABITAT TO BE SAFEGUARDED

-  EXISTING ENTRANCE MARKER TREE
-  EXISTING TREE OUTSIDE OF LCS BOUNDARY
-  EXISTING TREE TO BE SAFEGUARDED
-  EXISTING TREE TO BE RETAINED, RELOCATED OR REPROVIDED ELSEWHERE
-  EXISTING TREE TO BE RETAINED, REMOVED OR RELOCATED PENDING FUTURE DEVELOPMENT DETAIL DESIGN

Notes
Drawing based on QEP Safeguarded Tree LC207-MPO-PWD-A-DSP-1000 previously prepared by LDA

External References
 P1 03.02.17 Issued for Planning
 No Date Reason
 JUL16 Final/2016 East Wick Village Phase 2, Newham/Admi/Documents received/LD10170109
 Safeguarded trees (detailed) 196 on Project 3322 - Olympia - Transformation
 Guidance/207-MPO-PWD-A-DSP-1000 - CAD copy only

Project
East Wick and Sweetwater

Drawing
QEOP Safeguarded Tree and Habitat Plan

Scale
1:2,500 @ A0

Date
Jan '17

Checked
VH

Drawn
PDC

Revision
LCS-DWG-APP-LAN-PAR-GLB-001 P1

- Preliminary
- Issued for Design/Information
- Issued for Planning Approval
- Issued for Tender
- Issued for Construction
- As Built

Drawing sheet size - A0
Copyright Reserved ©