

SAFETY, HEALTH AND ENVIRONMENTAL INFORMATION
 In addition to the hazards/risks normally associated with the type of work detailed on this drawing, note the following significant risks and information identified by the designer

▲ CONSTRUCTION
 --- No significant hazards

▲ DEMOLITION
 --- No significant hazards

▲ MAINTENANCE & OPERATION
 --- No significant hazards

It is assumed that all works be carried out by a competent contractor working, where appropriate, to an approved method statement.

Rev	Date	Description	Drn	Chk	App
A	18/02/2022	8m COLUMN REMOVAL ON PML, REMOVAL OF BELSHAS ON PML			
0	19/01/2022	ORIGINAL ISSUE			



Client					
Project					
Drawing Title					
Drawing Status					
Drawn	Designed	Date	Scale	Size	
		JAN 21	NTS	A1	
Drawing No					Rev
1000007892-2-021-00					A



LEGEND

- Existing SON-T lantern on 10m lighting column to be taken down and removed to tip. Existing column and bracket to remain
- Existing 8m lighting column with pedestrian crossing LED luminaire to be taken up and removed to LBN stores
- Existing column and bracket to be removed and taken to tip. Existing luminaire to be taken to store
- Existing 8m column and luminaire to be taken up and removed to LBN stores
- Existing lighting column with LED luminaire to remain

- NOTES**
1. Asset numbering is shown for drawing purposes only. Contractor shall confirm actual numbering with asset owner.
 2. Design based on assumed equipment and specifications. Assets have not been confirmed by LBN

SAFETY, HEALTH AND ENVIRONMENTAL INFORMATION

In addition to the hazards/risks normally associated with the type of work detailed on this drawing, note the following significant risks and information identified by the designer

- CONSTRUCTION**
--- No significant hazards
- DEMOLITION**
--- No significant hazards
- MAINTENANCE & OPERATION**
--- No significant hazards

It is assumed that all works be carried out by a competent contractor working, where appropriate, to an approved method statement.

Rev	Date	Description	Drn	Chk	App
A	18/02/2022	8m COLUMN REMOVAL ON PML, REMOVAL OF BELSHAS ON PML.			
0	19/01/2022	ORIGINAL ISSUE			

This drawing has been specifically prepared to meet the requirements of the named client and may contain design and innovative features which differ from conventional design standards.

PROJECT CENTRE

www.marstonholdings.co.uk/projectcentre

Client
Newham London

Project
PUDDING MILL LANE

Drawing Title
LIGHTING SITE CLEARANCE
SHEET 01 OF 02

Drawing Status
FOR APPROVAL



Drawn	Designed	Date	Scale	Size
		JAN 21	1:200	A1

Drawing No
1000007892-2-021-01

Rev
A

For continuation see drawing 1000007892-2-021-02 TOP VIEWPORT

For continuation see drawing 1000007892-2-021-02 BOTTOM VIEWPORT

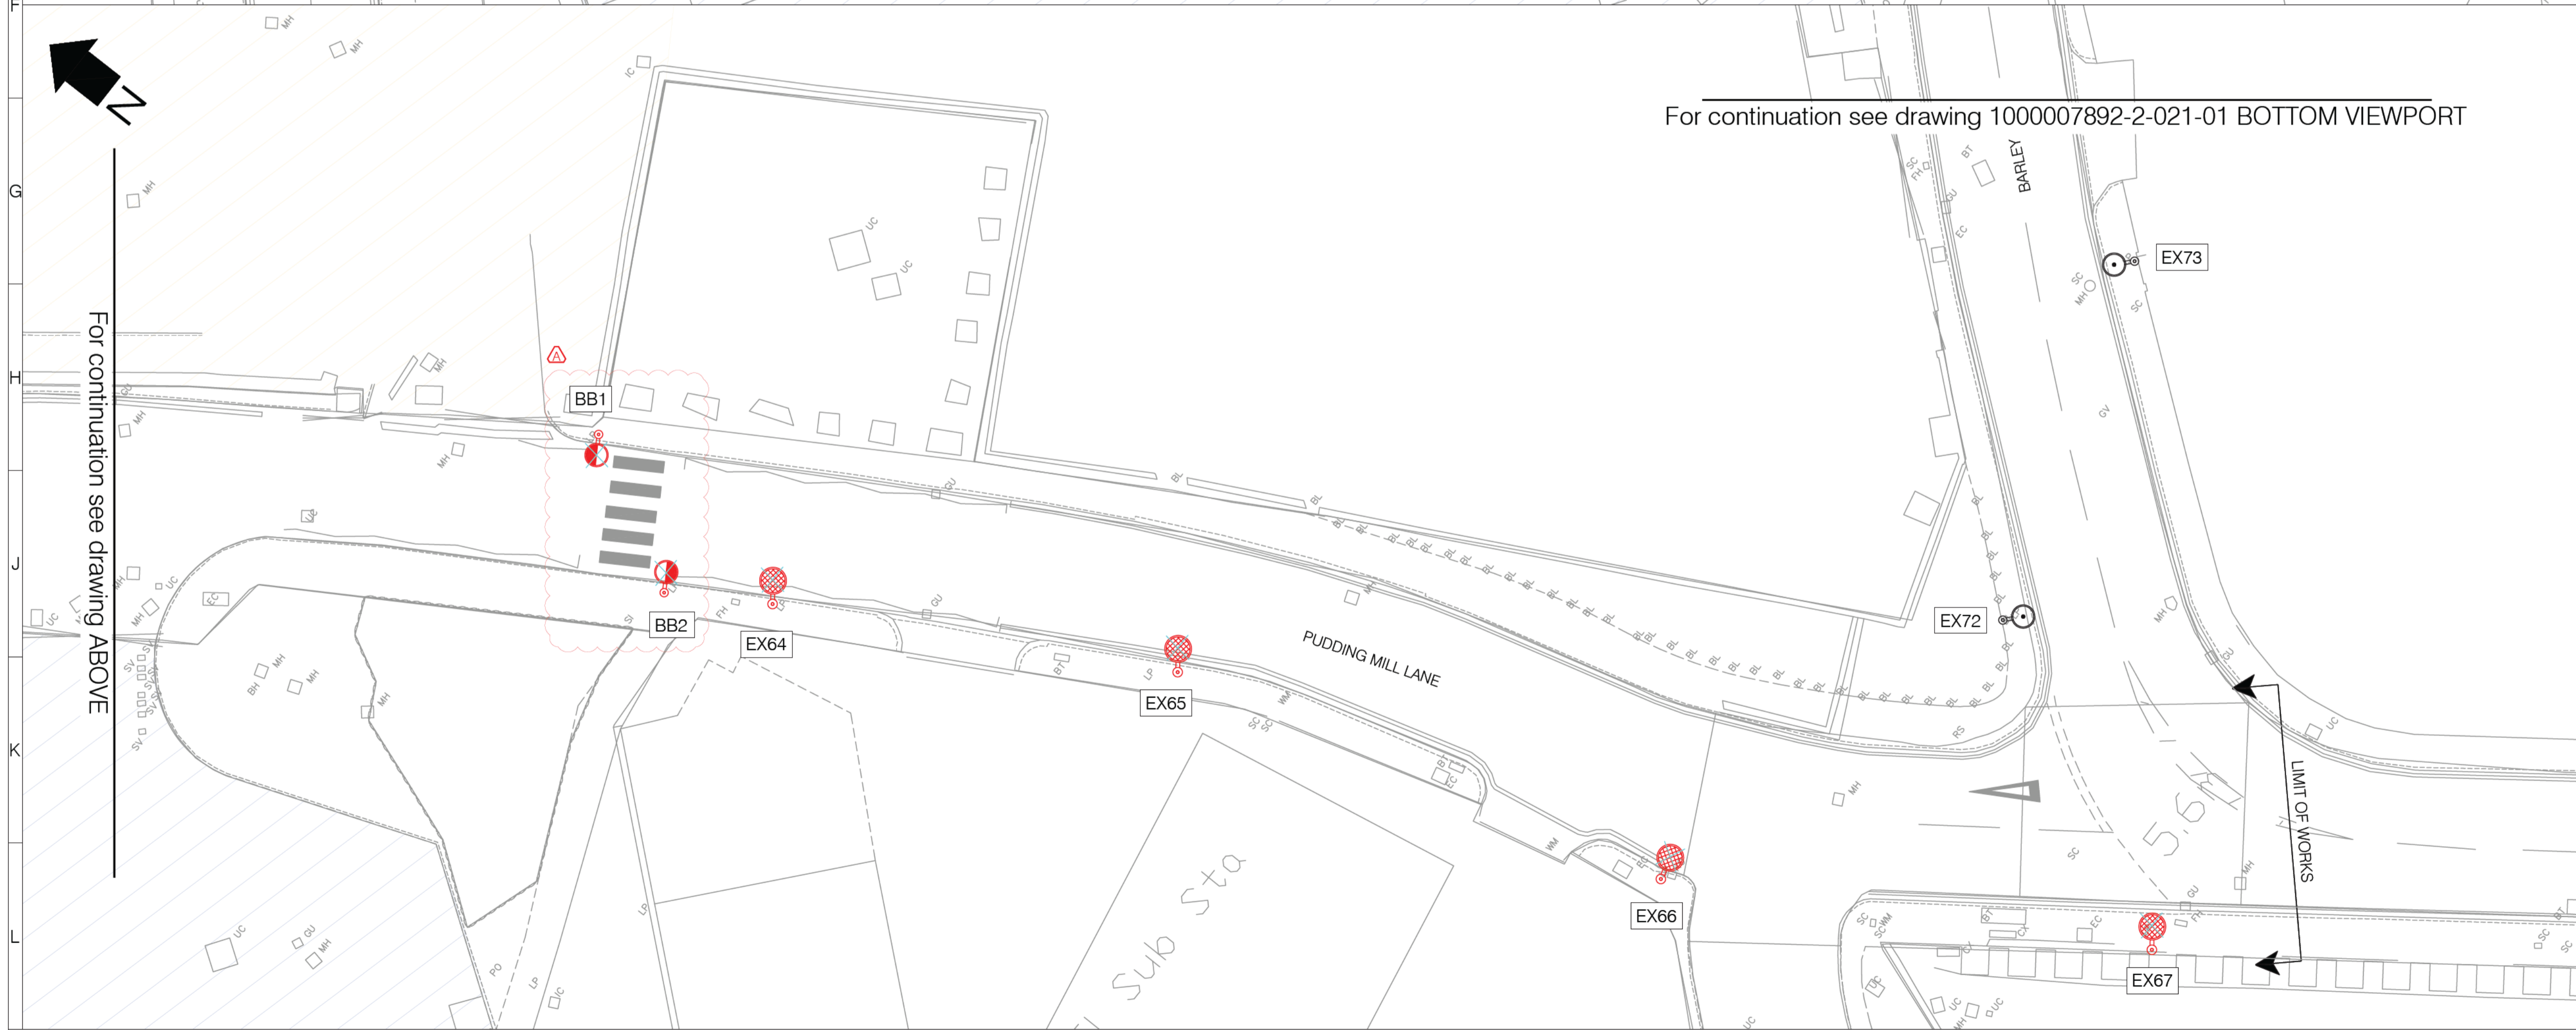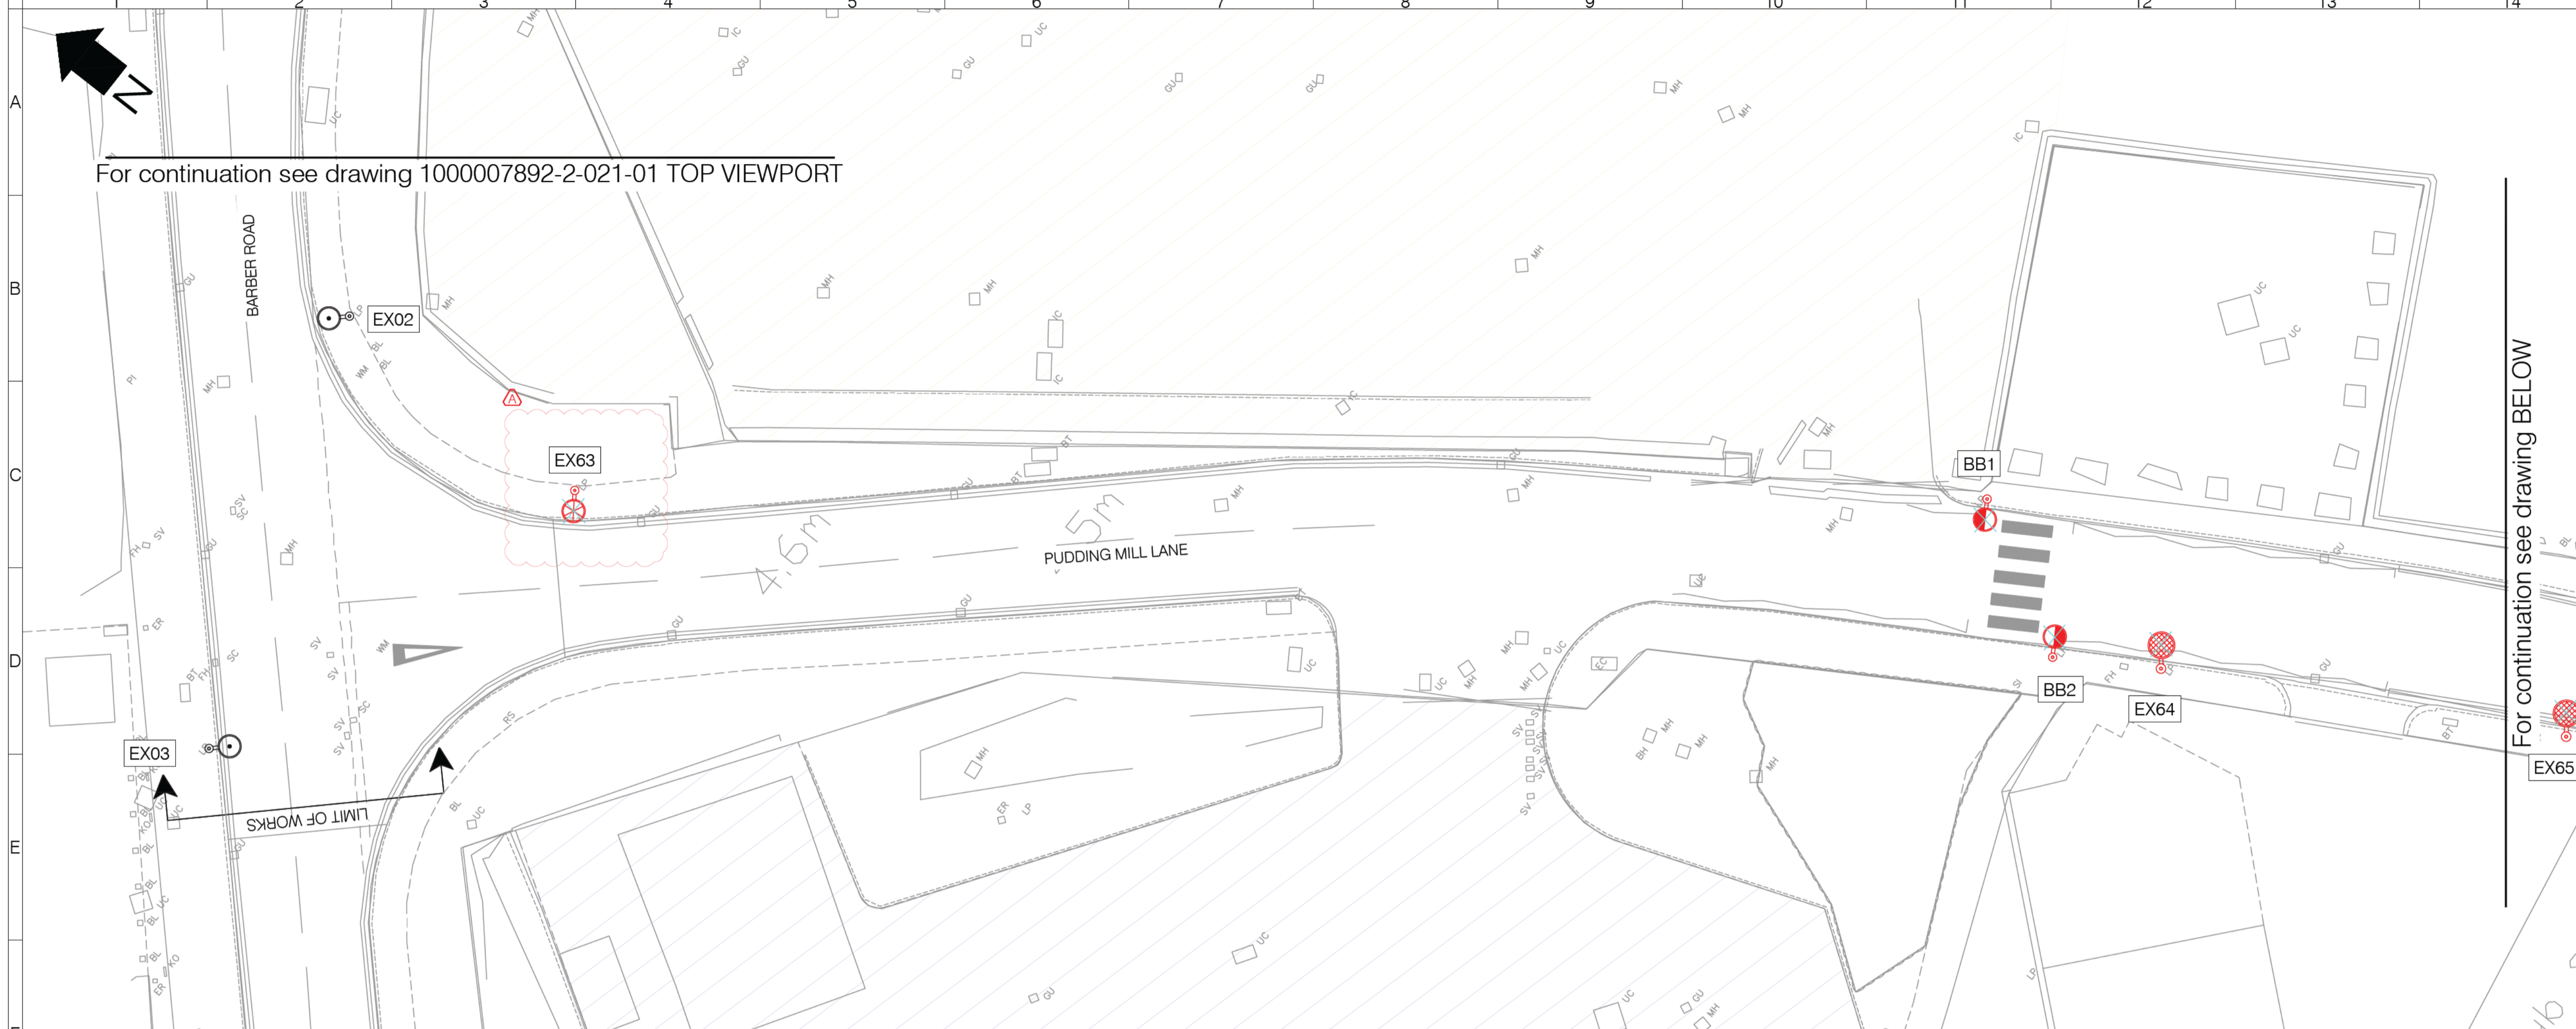

- LEGEND**
- Existing SON-T lantern on 10m lighting column to be taken down and removed to tip. Existing column and bracket to remain
 - Existing 8m lighting column with pedestrian crossing LED luminaire to be taken up and removed to LBN stores
 - Existing column and bracket to be removed and taken to tip. Existing luminaire to be taken to store
 - Existing 8m column and luminaire to be taken up and removed to LBN stores
 - Existing lighting column with LED luminaire to remain

- NOTES**
1. Asset numbering is shown for drawing purposes only. Contractor shall confirm actual numbering with asset owner.
 2. Design based on assumed equipment and specifications. Assets have not been confirmed by LBN

SAFETY, HEALTH AND ENVIRONMENTAL INFORMATION

In addition to the hazards/risks normally associated with the type of work detailed on this drawing, note the following significant risks and information identified by the designer

▲ CONSTRUCTION
 --- No significant hazards

▲ DEMOLITION
 --- No significant hazards

▲ MAINTENANCE & OPERATION
 --- No significant hazards

It is assumed that all works be carried out by a competent contractor working, where appropriate, to an approved method statement.

Rev	Date	Description	Drn	Chk	App
A	18/02/2022	8m COLUMN REMOVAL ON PML, REMOVAL OF BELSHAS ON PML			
0	19/01/2022	ORIGINAL ISSUE			

This drawing has been specifically prepared to meet the requirements of the named client and may contain design and innovative features which differ from conventional design standards.

PROJECT CENTRE
 www.marstonholdings.co.uk/projectcentre

Client: **Newham London**

Project: **PUDDING MILL LANE**

Drawing Title: **LIGHTING SITE CLEARANCE**
 SHEET 02 OF 02

Drawing Status: **FOR APPROVAL**

Drawn	Designed	Date	Scale	Size
		JAN 21	1:200	A1

Drawing No: 1000007892-2-021-02